



Revision	Erection	
no.	issue	date

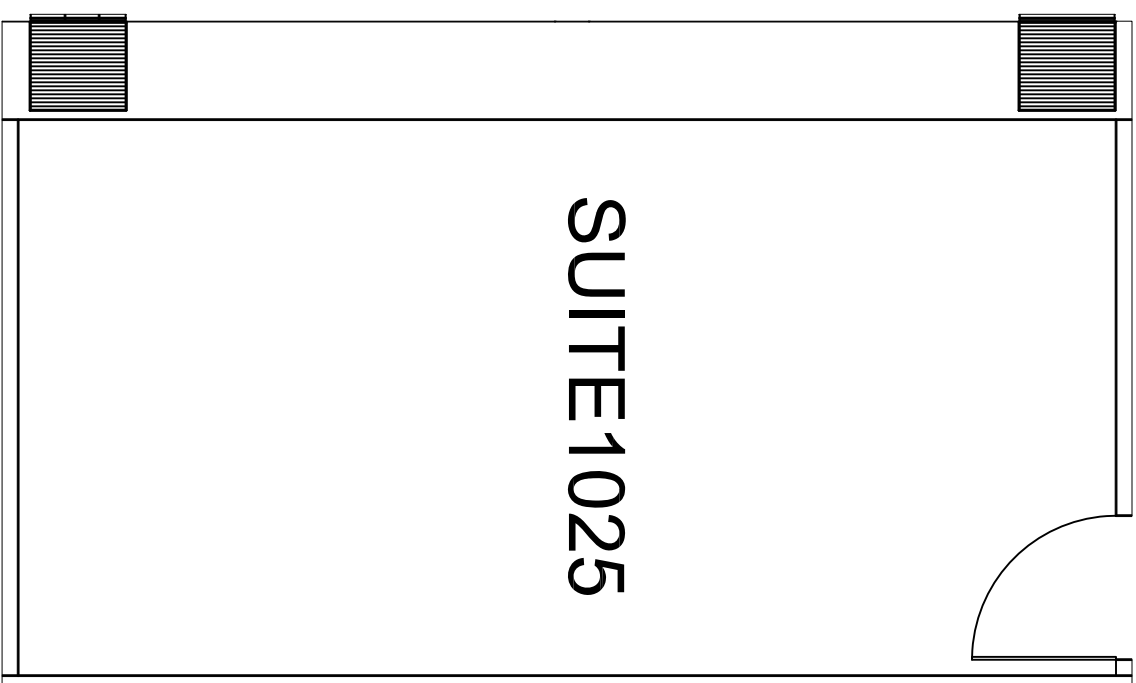

SUITE 1025

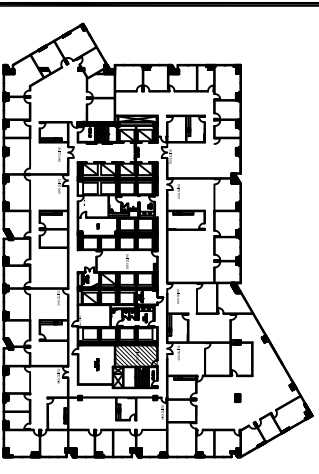

Key Plan

Title:
10th Floor Plan
Suite 1025





1700 PACIFIC
 DALLAS, TX, 75201
 TEL: 1-888-OLYMBEC
 WWW.OLYMBEC.COM

Scale: N.T.S.
Drawn By:

Date:
Project Name and Location:
1700 Pacific
Dallas, TX

Room #:
#1025

I Suite 1025
SCALE: 1/4" = 1'-0"
(11x17)

313 RSF
SQUARE FOOTAGE IS APPROXIMATE

*Note That All Dimensions Are Approximate and subject to change without notice