



Revision	Revision	
no.	issue	date

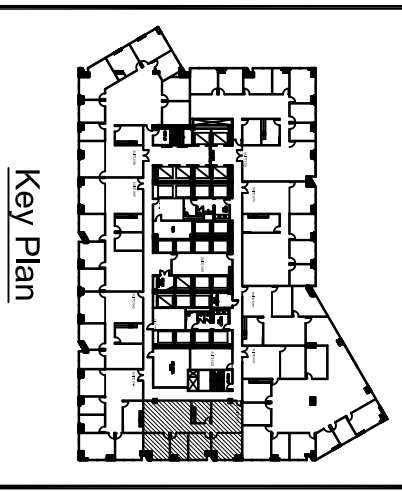

Title:
10th Floor Plan
Suite 1030

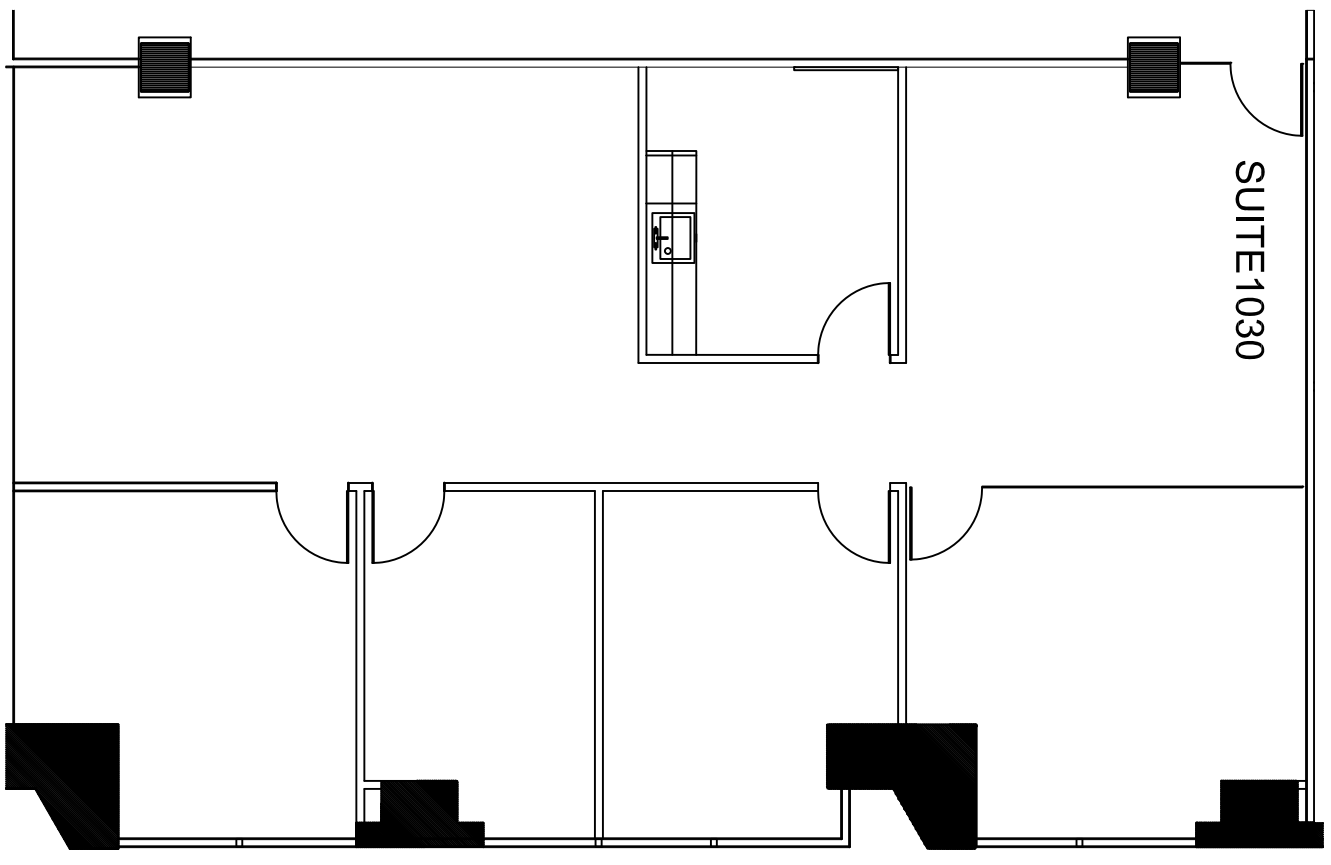

1700 PACIFIC



OLYMBEC USA

1700 PACIFIC
DALLAS, TX, 75201
TEL: 1-888-OLYMBEC
WWW.OLYMBEC.COM

Scale: N.T.S.
Drawn By:

Date:
Project Name and Location:
1700 Pacific
Dallas, TX

Room #:
#1030

 **Suite 1030**
SCALE: 1/8" = 1'-0"
(11x17)

SQUARE FOOTAGE IS APPROXIMATE
2,066 RSF

*Note That All Dimensions Are Approximate and subject to change without notice