
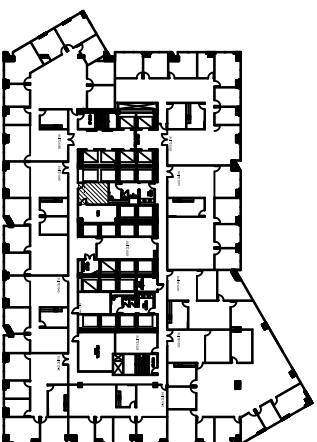


Revision		Envision
no.	issue	date

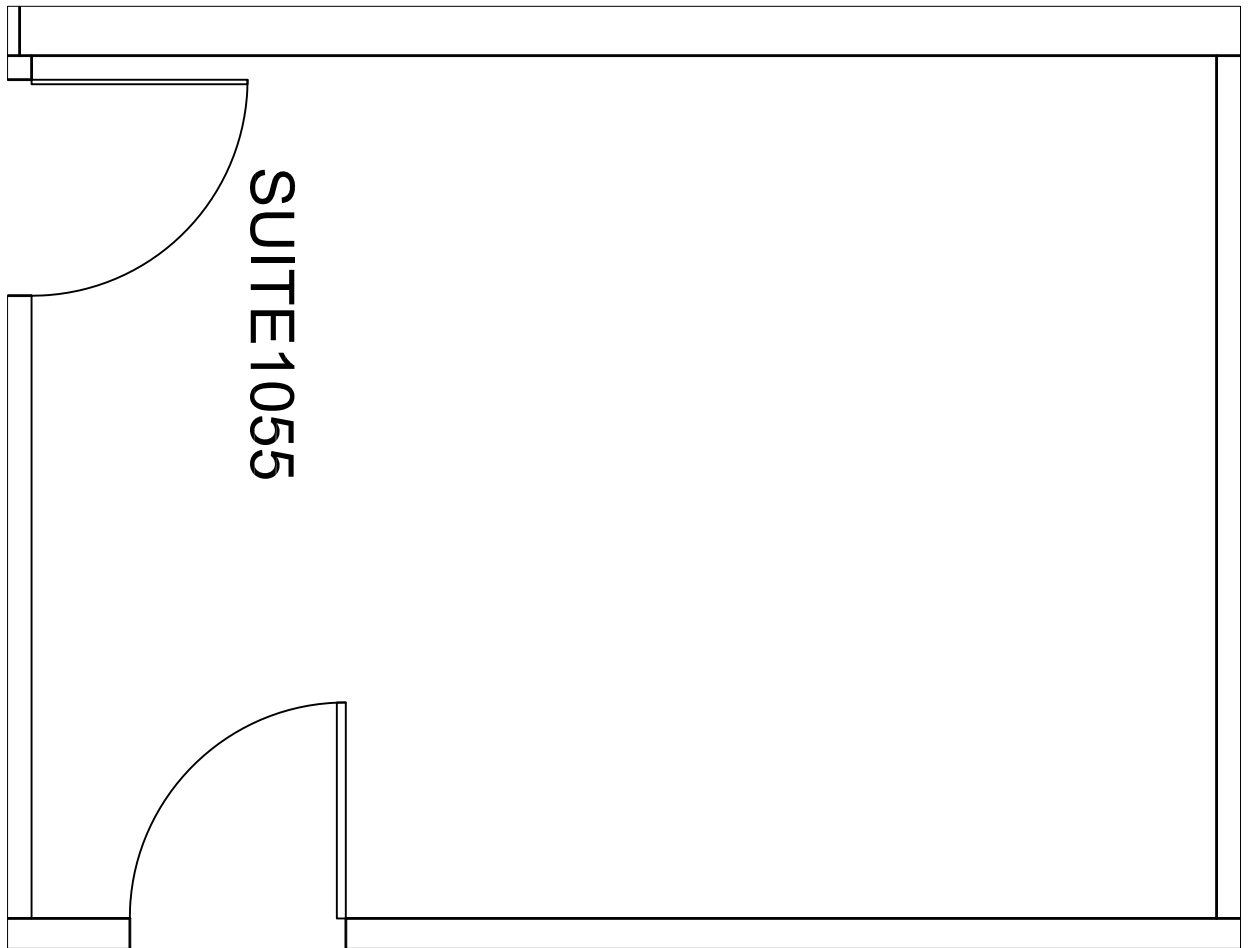

Key Plan

Title:
10th Floor Plan
Suite 1055

	
1700 PACIFIC DALLAS, TX, 75201 TEL: 1-888-OLYMBEC WWW.OLYMBEC.COM	

Scale: N.T.S.
Drawn By:

Date:
Project Name and Location:
1700 Pacific
Dallas, TX

Room #:
#1055

SQUARE FOOTAGE IS APPROXIMATE
233 RSF

 Suite 1055
SCALE: 3/8" = 1'-0"
(11x17)

*Note That All Dimensions Are Approximate and subject to change without notice