
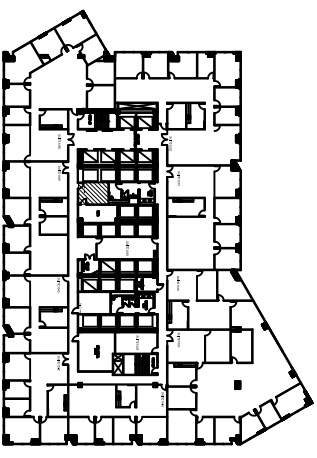


Revision	Revision	
no.	issue	date

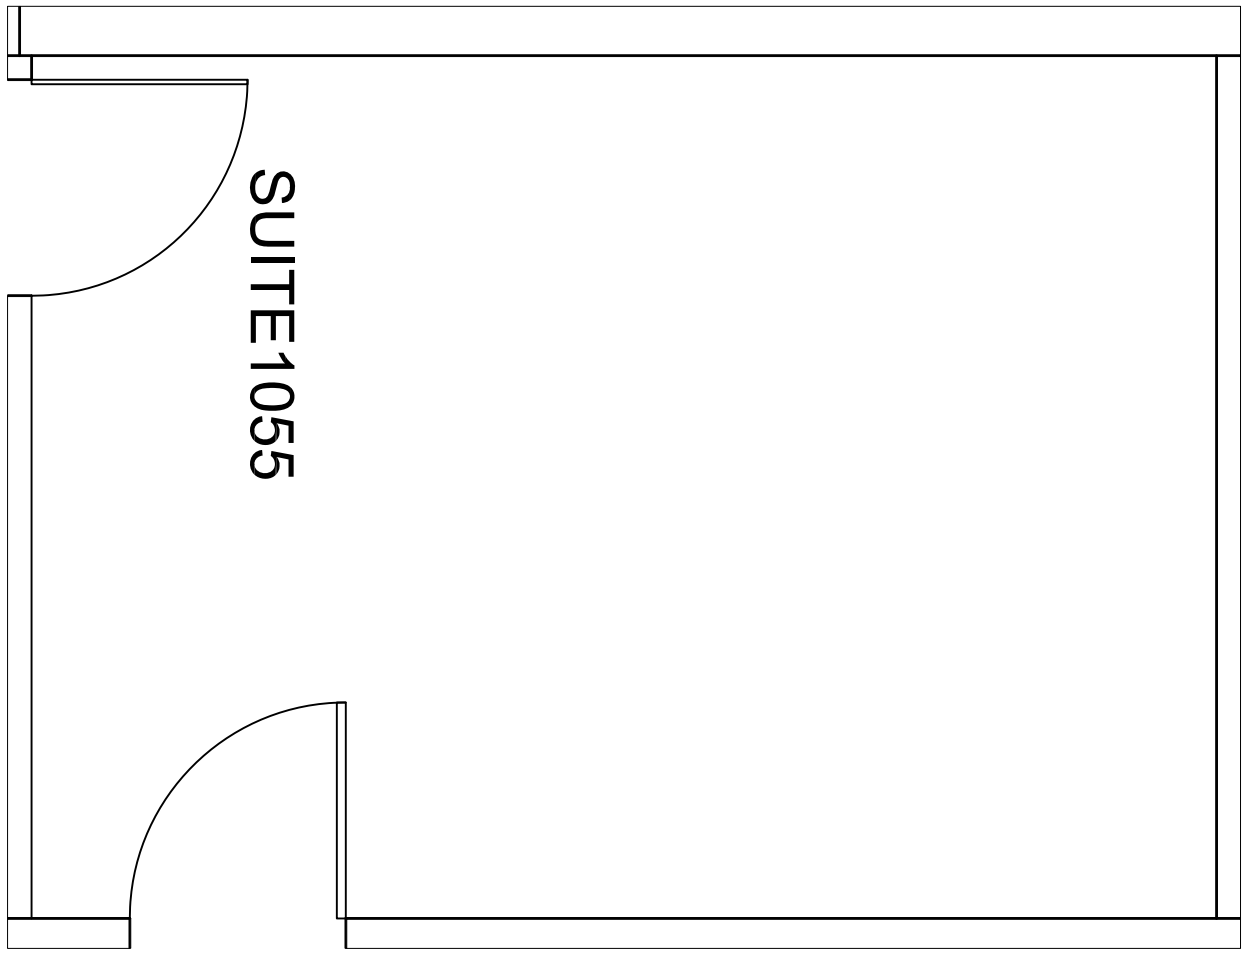

Title:
10th Floor Plan
Suite 1055

**1700
PACIFIC**

**OLYMBEC
USA**

1700 PACIFIC
DALLAS, TX, 75201
TEL: 1-888-OLYMBEC
WWW.OLYMBEC.COM

Scale: N.T.S.
Drawn By: _____

Date: _____
Project Name and Location:
1700 Pacific
Dallas, TX

Room #:
#1055

SQUARE FOOTAGE IS APPROXIMATE

1 Suite 1055

SCALE: 3/8" = 1'-0"
(11x17)

*Note That All Dimensions Are Approximate and subject to change without notice