



Revision	Revision	
no.	issue	date

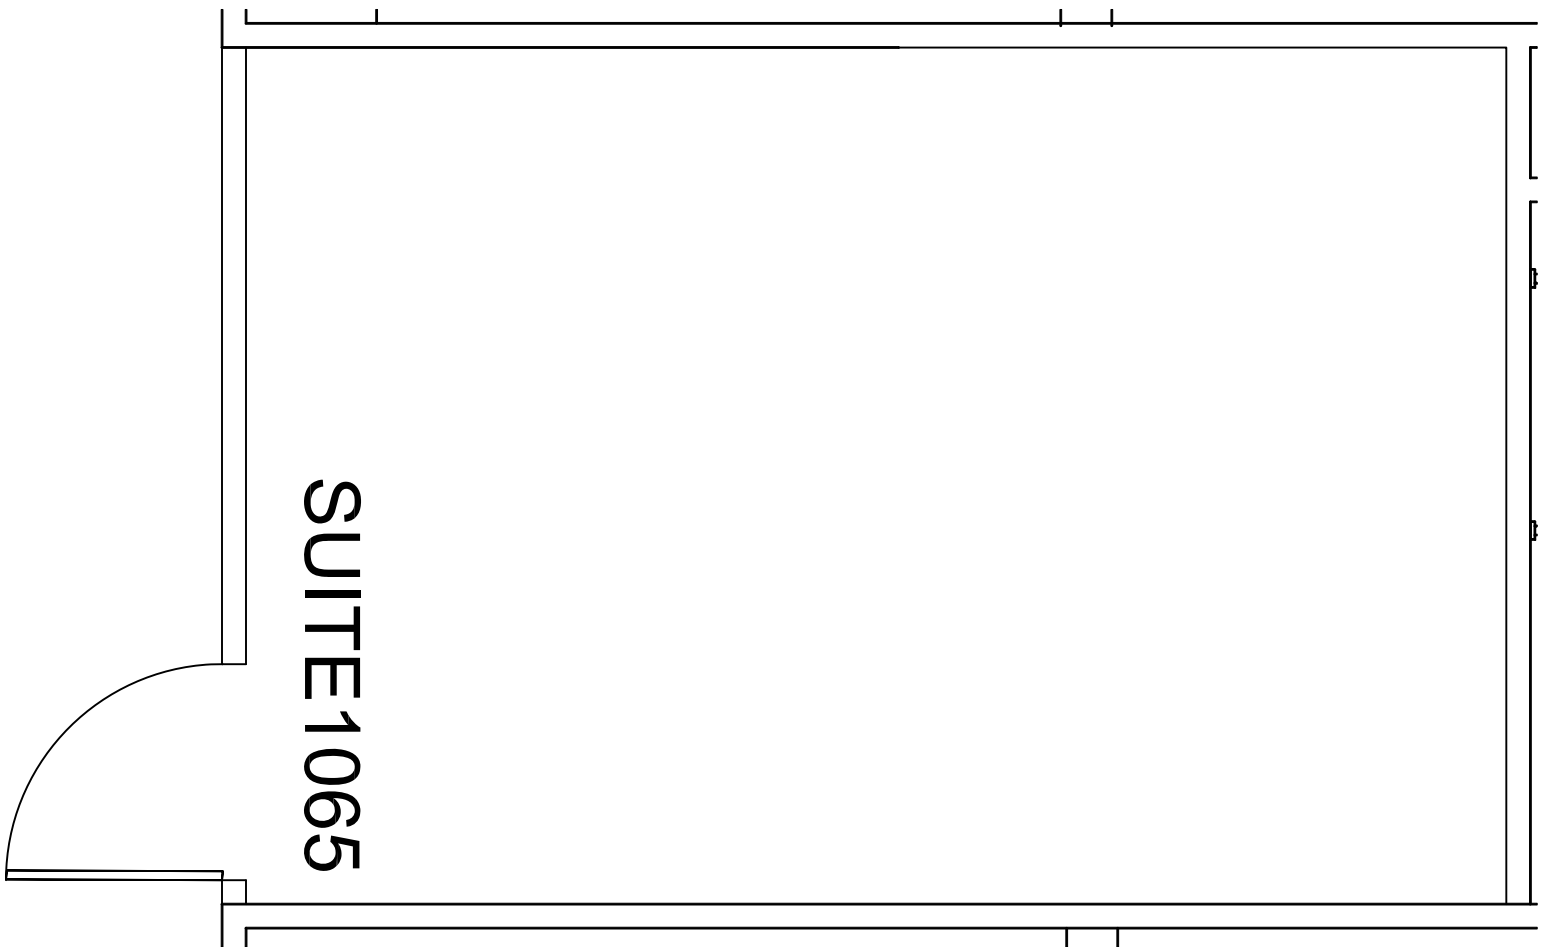

SUITE 1065

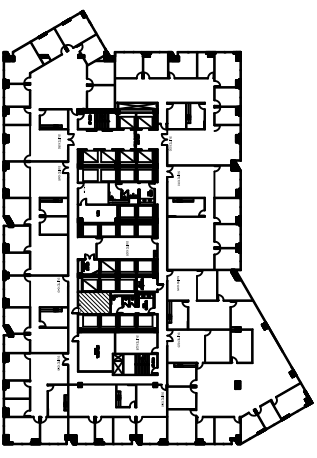

Key Plan

Title:
10th Floor Plan
Suite 1065



**IOW
PACIFIC**



**OLYMBEC
USA**

1700 PACIFIC
DALLAS, TX, 75201
TEL: 1-888-OLYMBEC
WWW.OLYMBEC.COM

Scale: N.T.S.
Drawn By: _____

Date: _____
Project Name and Location:
**1700 Pacific
Dallas, TX**

Room #:
#1065

I Suite 1065

SCALE: 3/8" = 1'-0"
(11x17)

SQUARE FOOTAGE IS APPROXIMATE
246 RSF

*Note That All Dimensions Are Approximate and subject to change without notice