



Revision	Revision	
no.	Issue	date

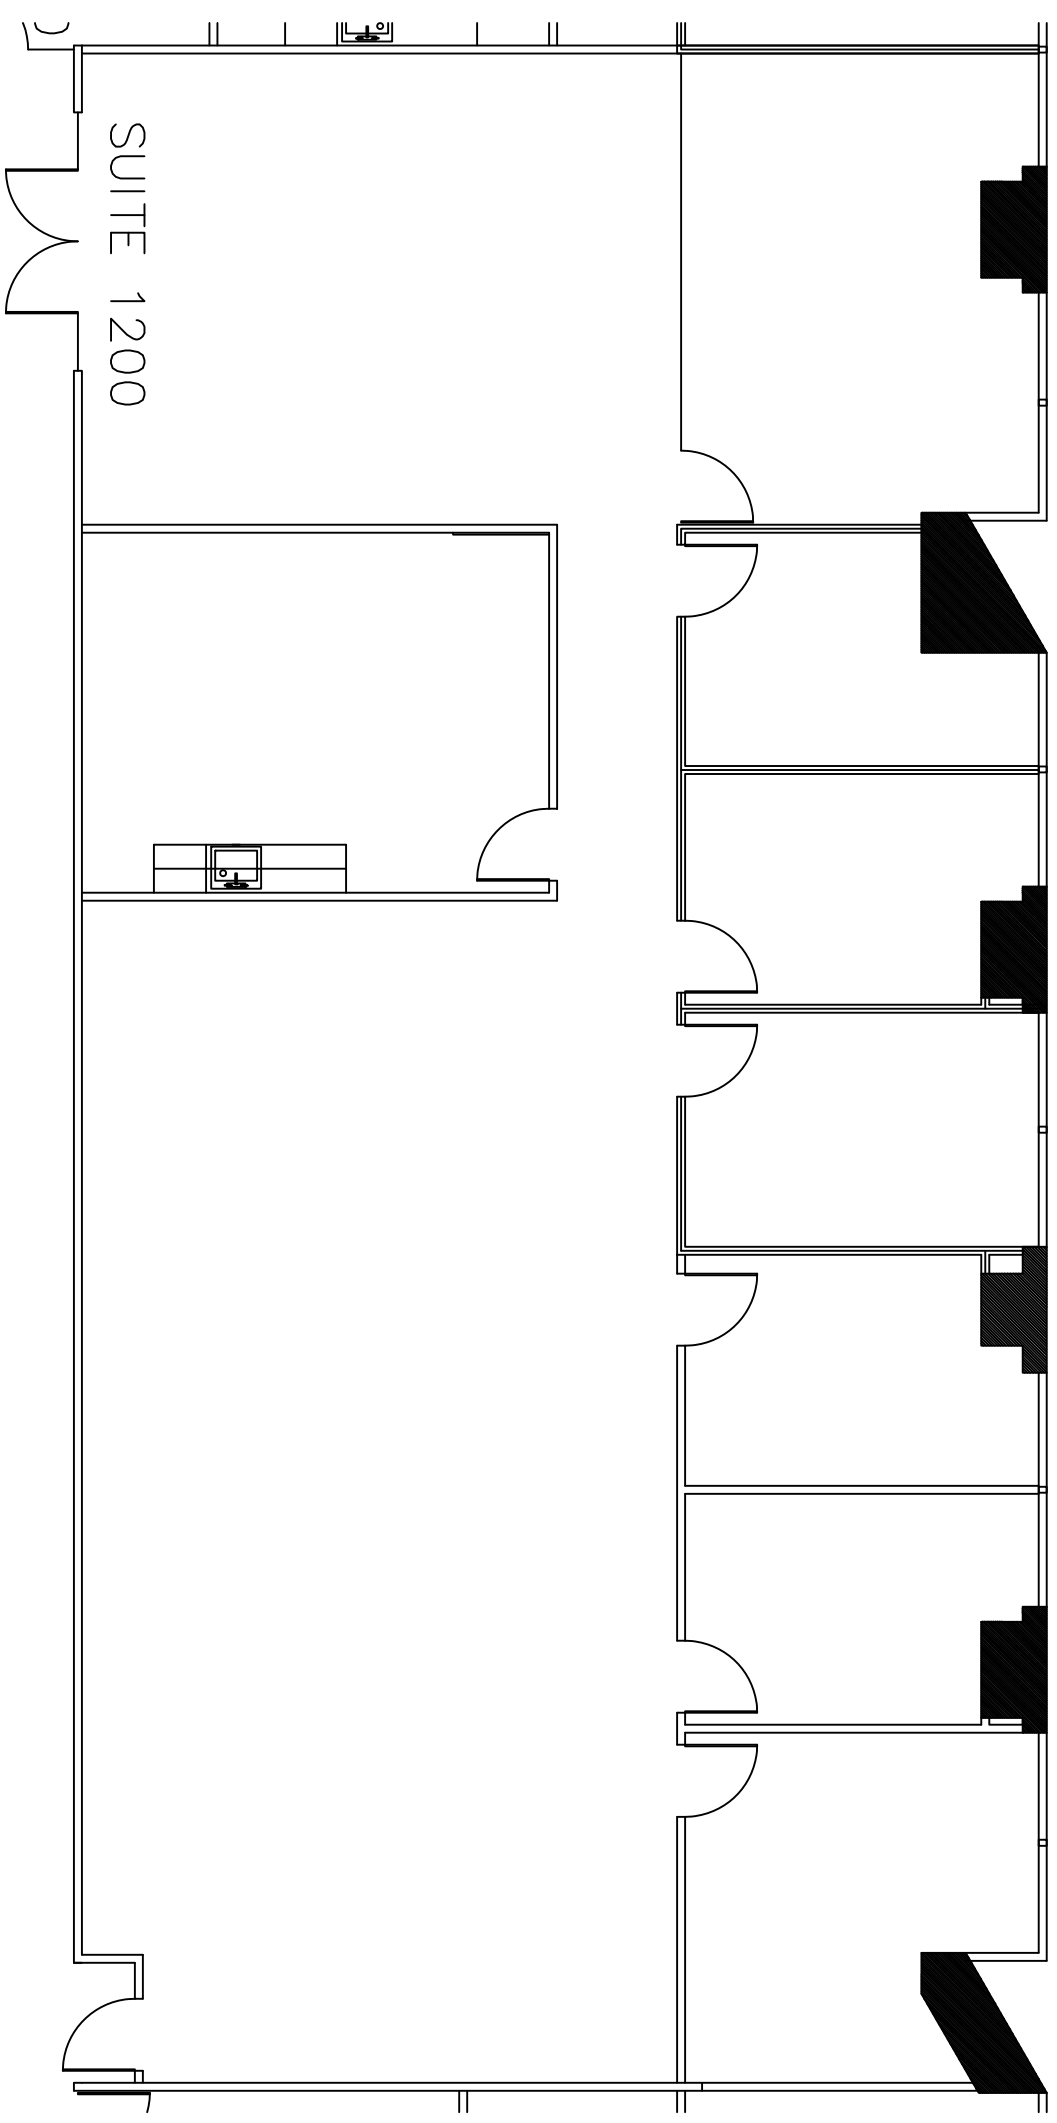


Suite 1200
 SCALE: 1/8" = 1'-0"
 (11x17)

4,005 RSF
 SQUARE FOOTAGE IS APPROXIMATE
 AND MUST BE FIELD VERIFIED

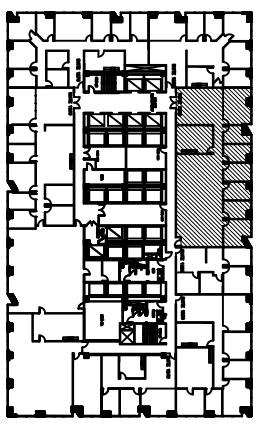

Title:
 12th Floor Plan
 Suite 1200



1700 PACIFIC
 DALLAS, TX, 75201
 TEL: 1-888-OLYMBEC
 WWW.OLYMBEC.COM

Scale: N.T.S.
Drawn By: _____

Date: _____
 Project Name and Location:
 1700 Pacific
 Dallas, TX

Room #:
 #1200

*Note That All Dimensions Are Approximate and subject to change without notice