



*Note That All Dimensions Are Approximate and subject to change without notice

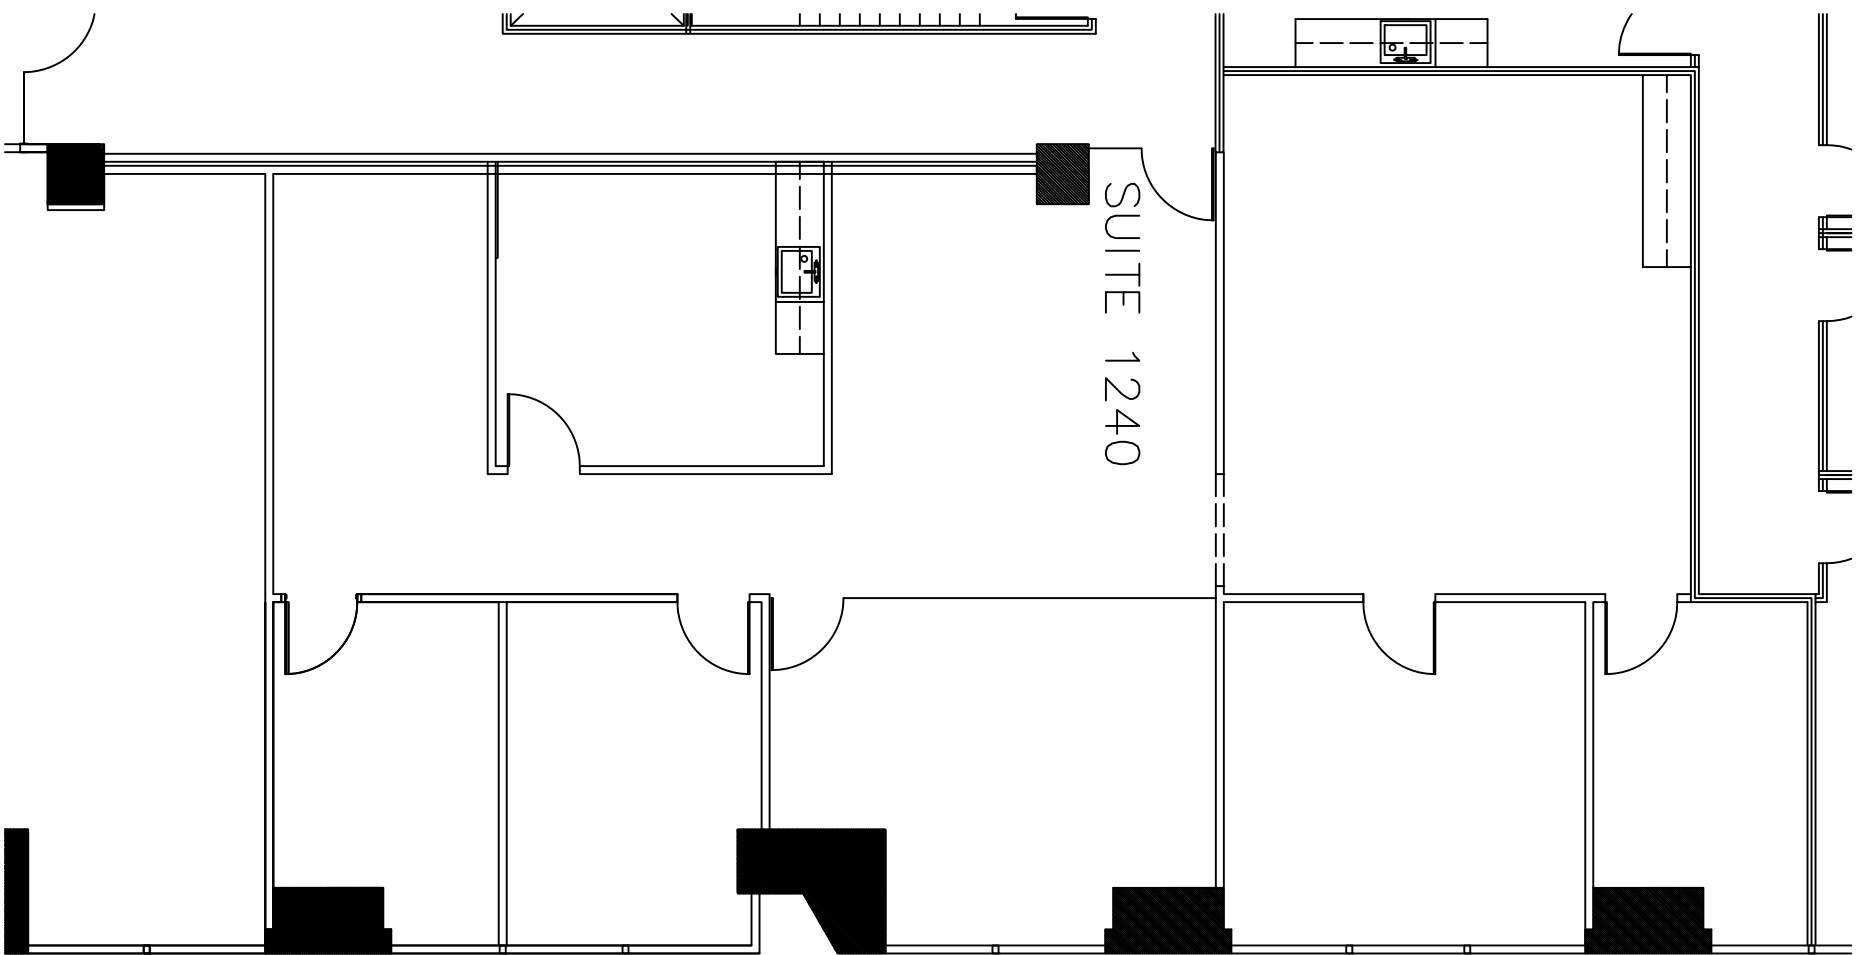

 **Suite 1240**
SCALE: 1/8" = 1'-0"
(11x17)

2,482 RSF
SQUARE FOOTAGE IS APPROXIMATE
AND MUST BE FIELD VERIFIED

Revision	Revision	
no.	Issue	date

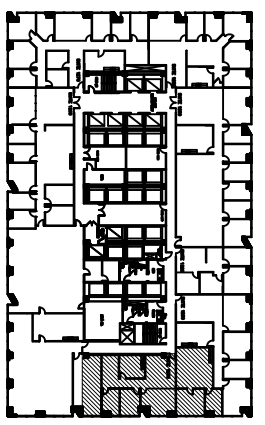

Key Plan

Title:
12th Floor Plan
Suite 1240



1700 PACIFIC
DALLAS, TX, 75201
TEL: 1-888-OLYMBEC
WWW.OLYMBEC.COM

Scale: N.T.S.
Drawn By:

Date:
Project Name and Location:
1700 Pacific
Dallas, TX

Room #:
#1240