



| Revision | Revision |      |
|----------|----------|------|
|          |          |      |
|          |          |      |
| no.      | Issue    | date |
|          |          |      |
|          |          |      |
|          |          |      |
|          |          |      |

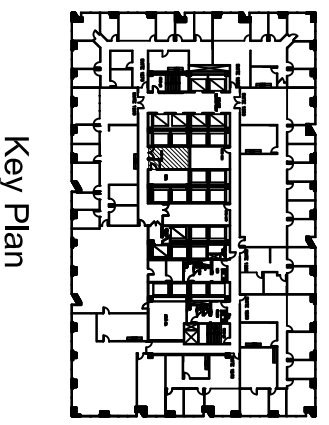

Title:  
12th Floor Plan  
Suite 1291

**1700 PACIFIC**

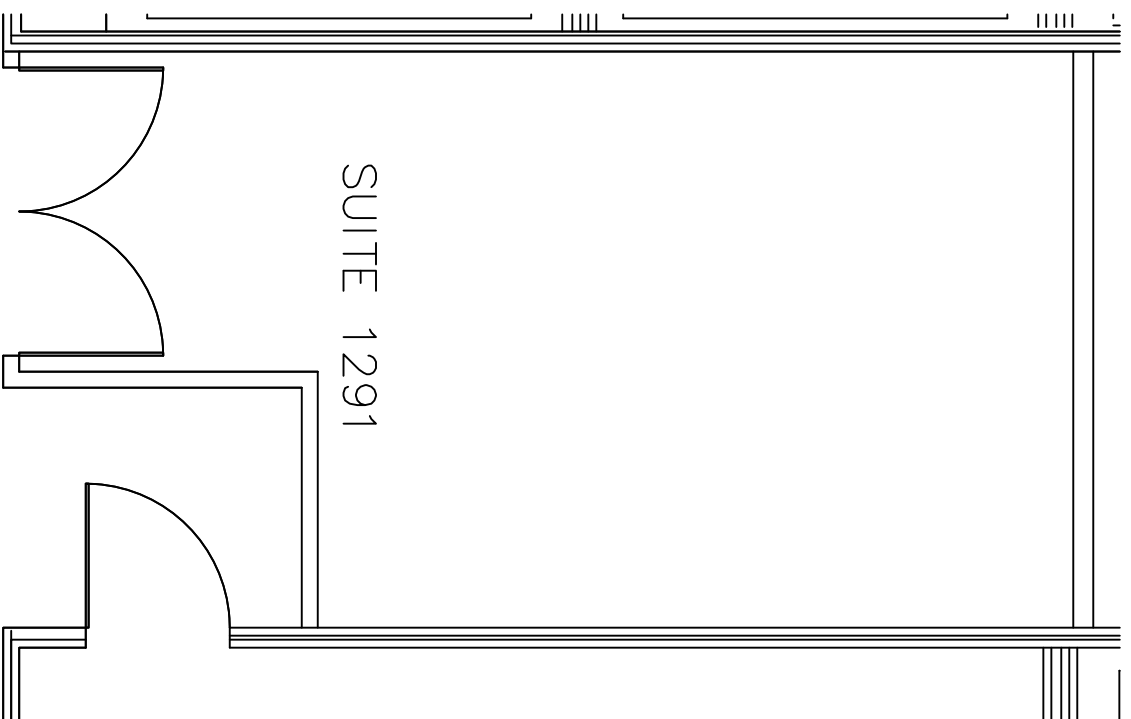

1700 PACIFIC  
DALLAS, TX, 75201  
TEL: 1-888-OLYMBEC  
WWW.OLYMBEC.COM

Scale: N.T.S.  
Drawn By:

Date:  
Project Name and Location:  
1700 Pacific  
Dallas, TX

Room #:  
#1291

**I** Suite 1291  
SCALE: 1/4" = 1'-0"  
(11x17)

SQUARE FOOTAGE IS APPROXIMATE  
275 RSF

\*Note That All Dimensions Are Approximate and subject to change without notice