



Revision _____ Emission _____

no.	Issue	date

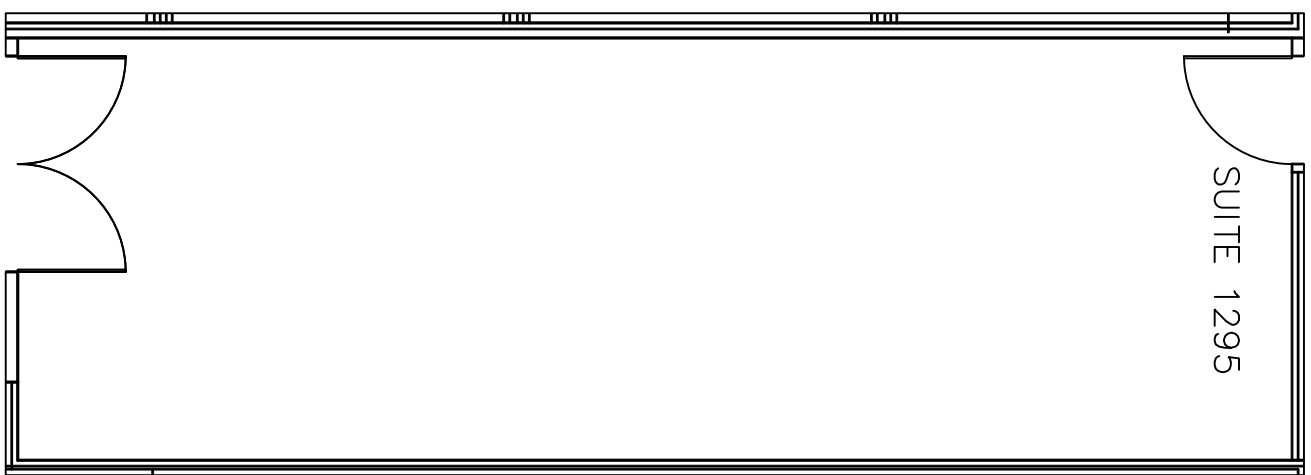

SUITE 1295

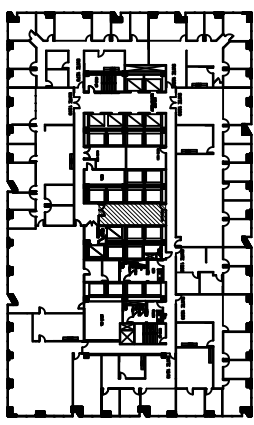

Key Plan

Title:
12th Floor Plan
Suite 1295



1700 PACIFIC
DALLAS, TX, 75201
TEL: 1-888-OLYMBEC
WWW.OLYMBEC.COM

Scale: N.T.S.
Drawn By: _____

Date: _____

Project Name and Location:
1700 Pacific
Dallas, TX

Room #:
#1295

I Suite 1295
SCALE: 3/16" = 1'-0"
(11x17)

SQUARE FOOTAGE IS APPROXIMATE
490 RSF

*Note That All Dimensions Are Approximate and subject to change without notice