


*Note That All Dimensions Are Approximate and subject to change without notice

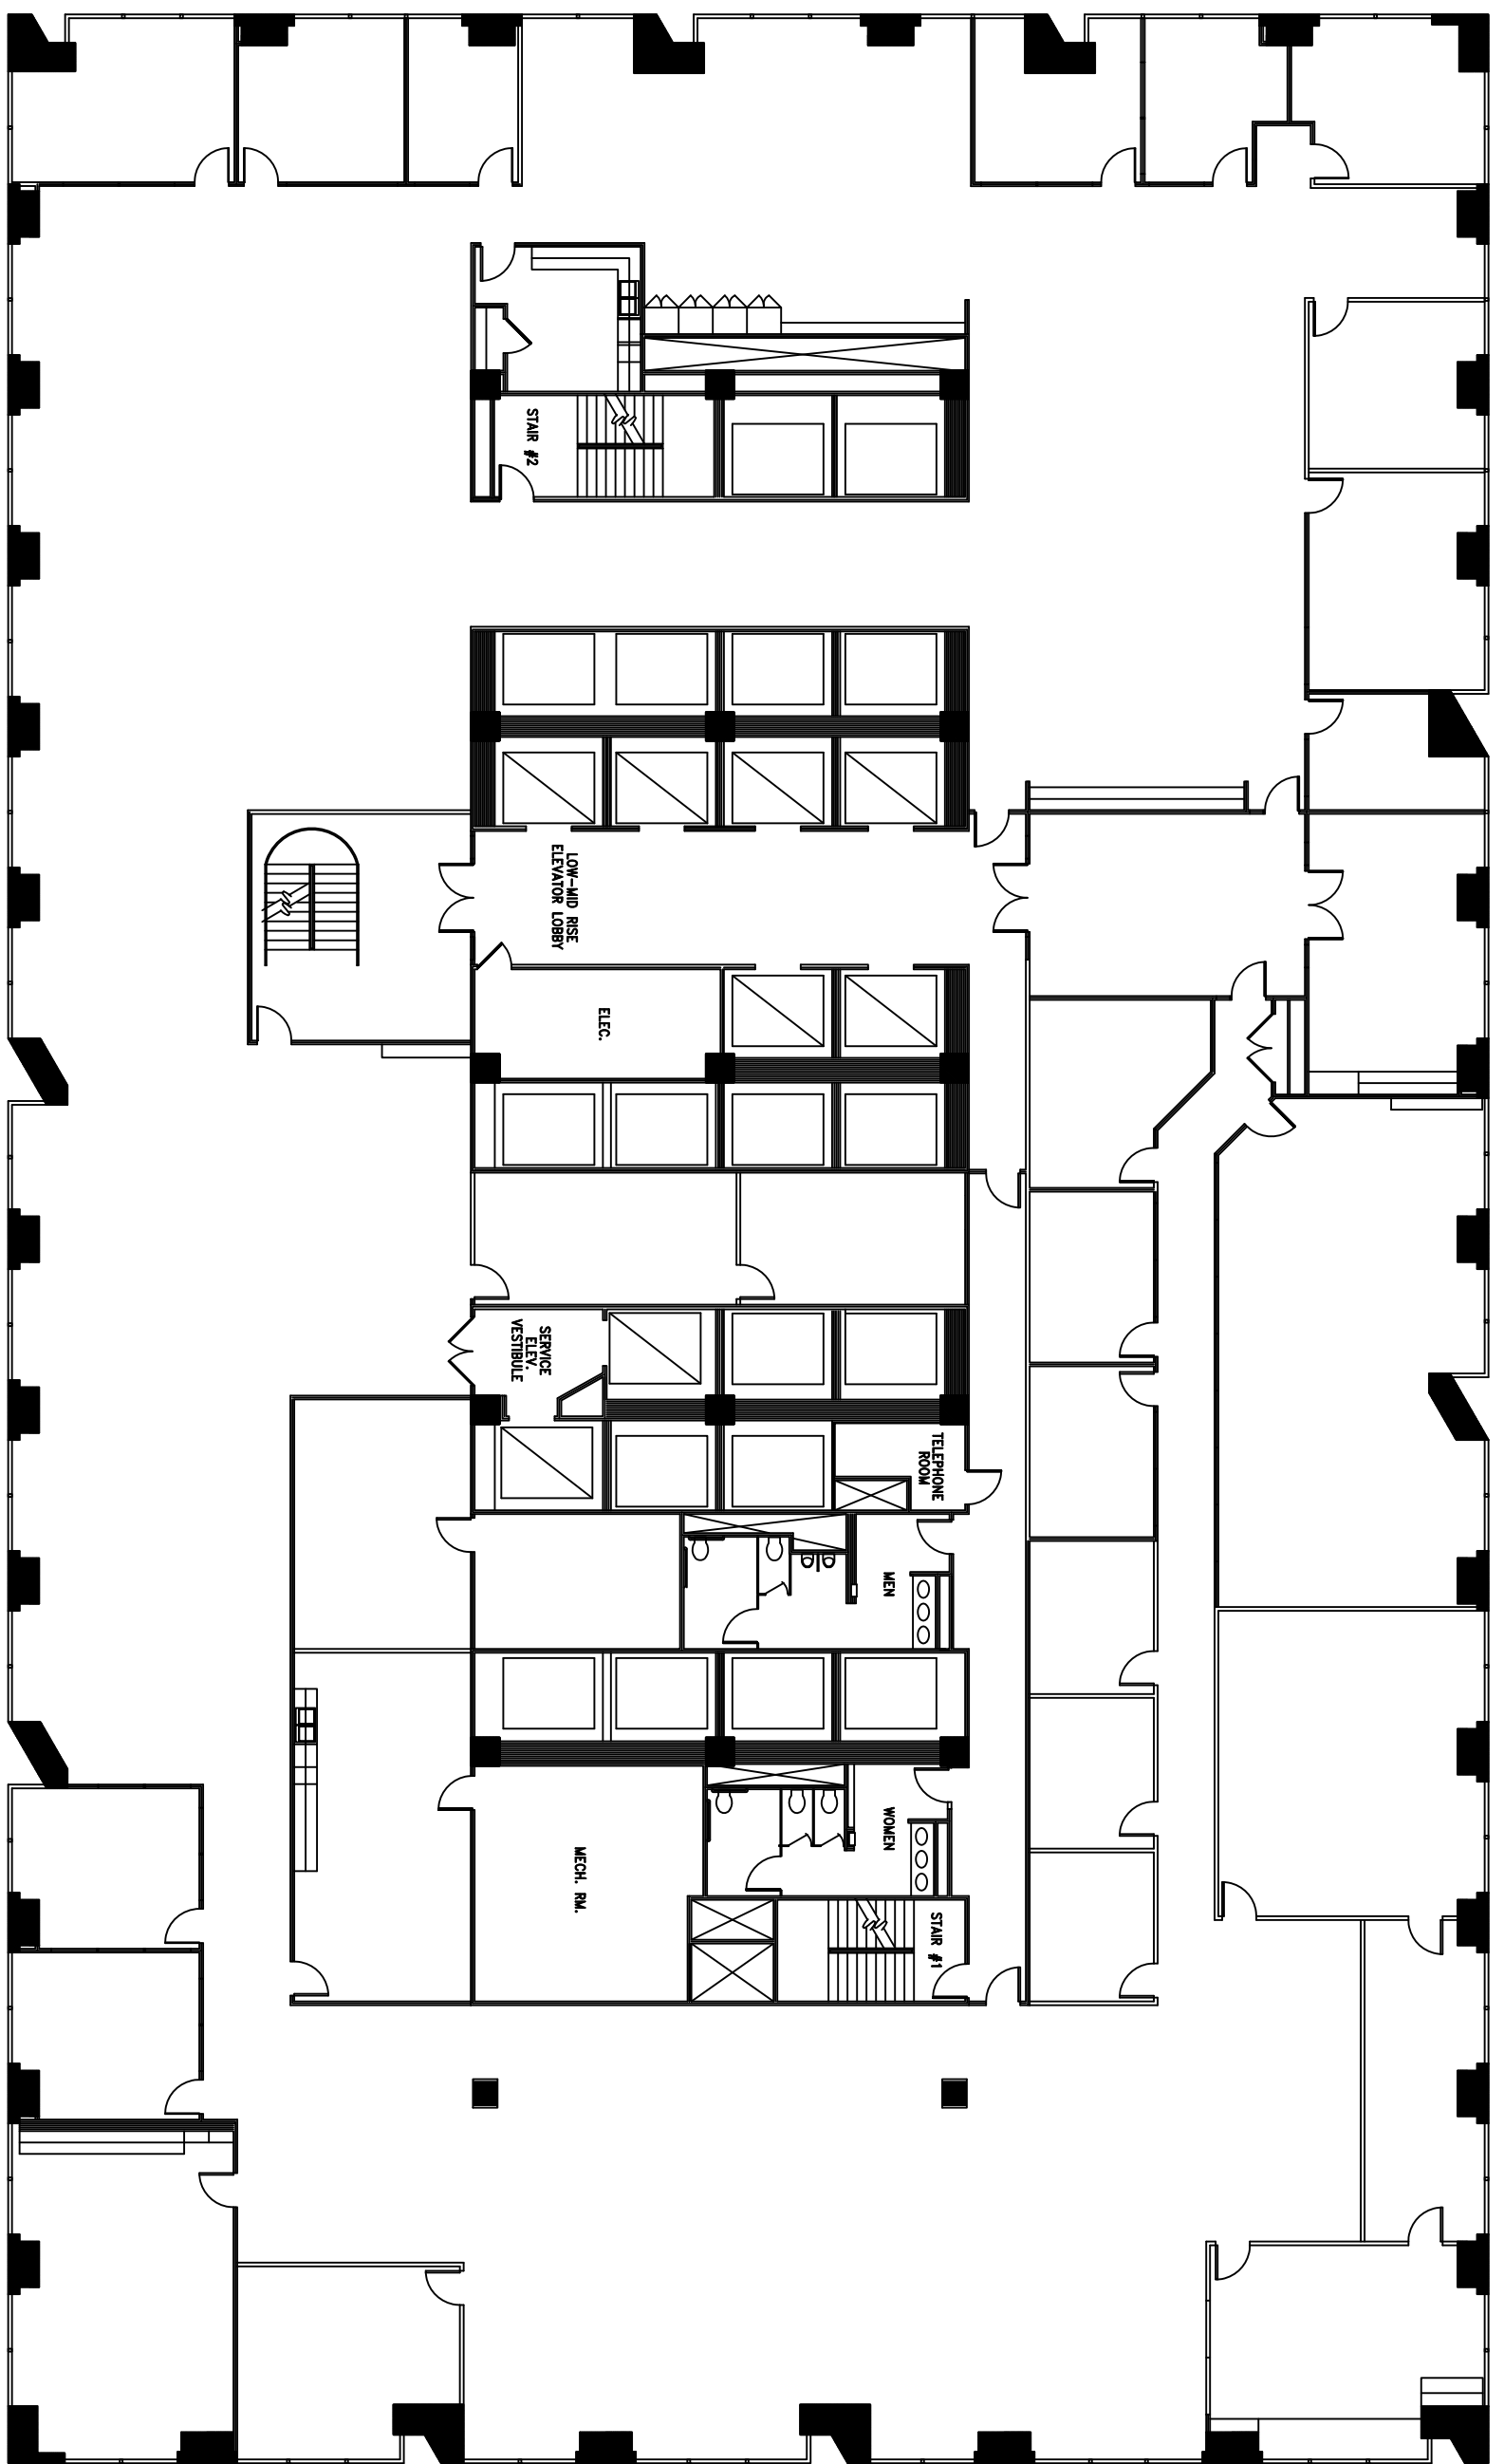

Suite 1400
 SCALE: 1/16" = 1'-0"
 (11x17)

SQUARE FOOTAGE IS APPROXIMATE
 26,720 RSF

Revision	Issued	By	Date


Title: 14th Floor Plan
 Suite 1400

Scale: N.T.S.
 Drawn By:


Date:

Project Name and Location:
 1700 Pacific
 Dallas, TX

Room #: #1400



**1700
PACIFIC**



**OLYMBEC
USA**

1700 PACIFIC
 DALLAS, TX, 75201
 TEL: 1-888-OLYMBEC
 WWW.OLYMBEC.COM