


*Note That All Dimensions Are Approximate and subject to change without notice



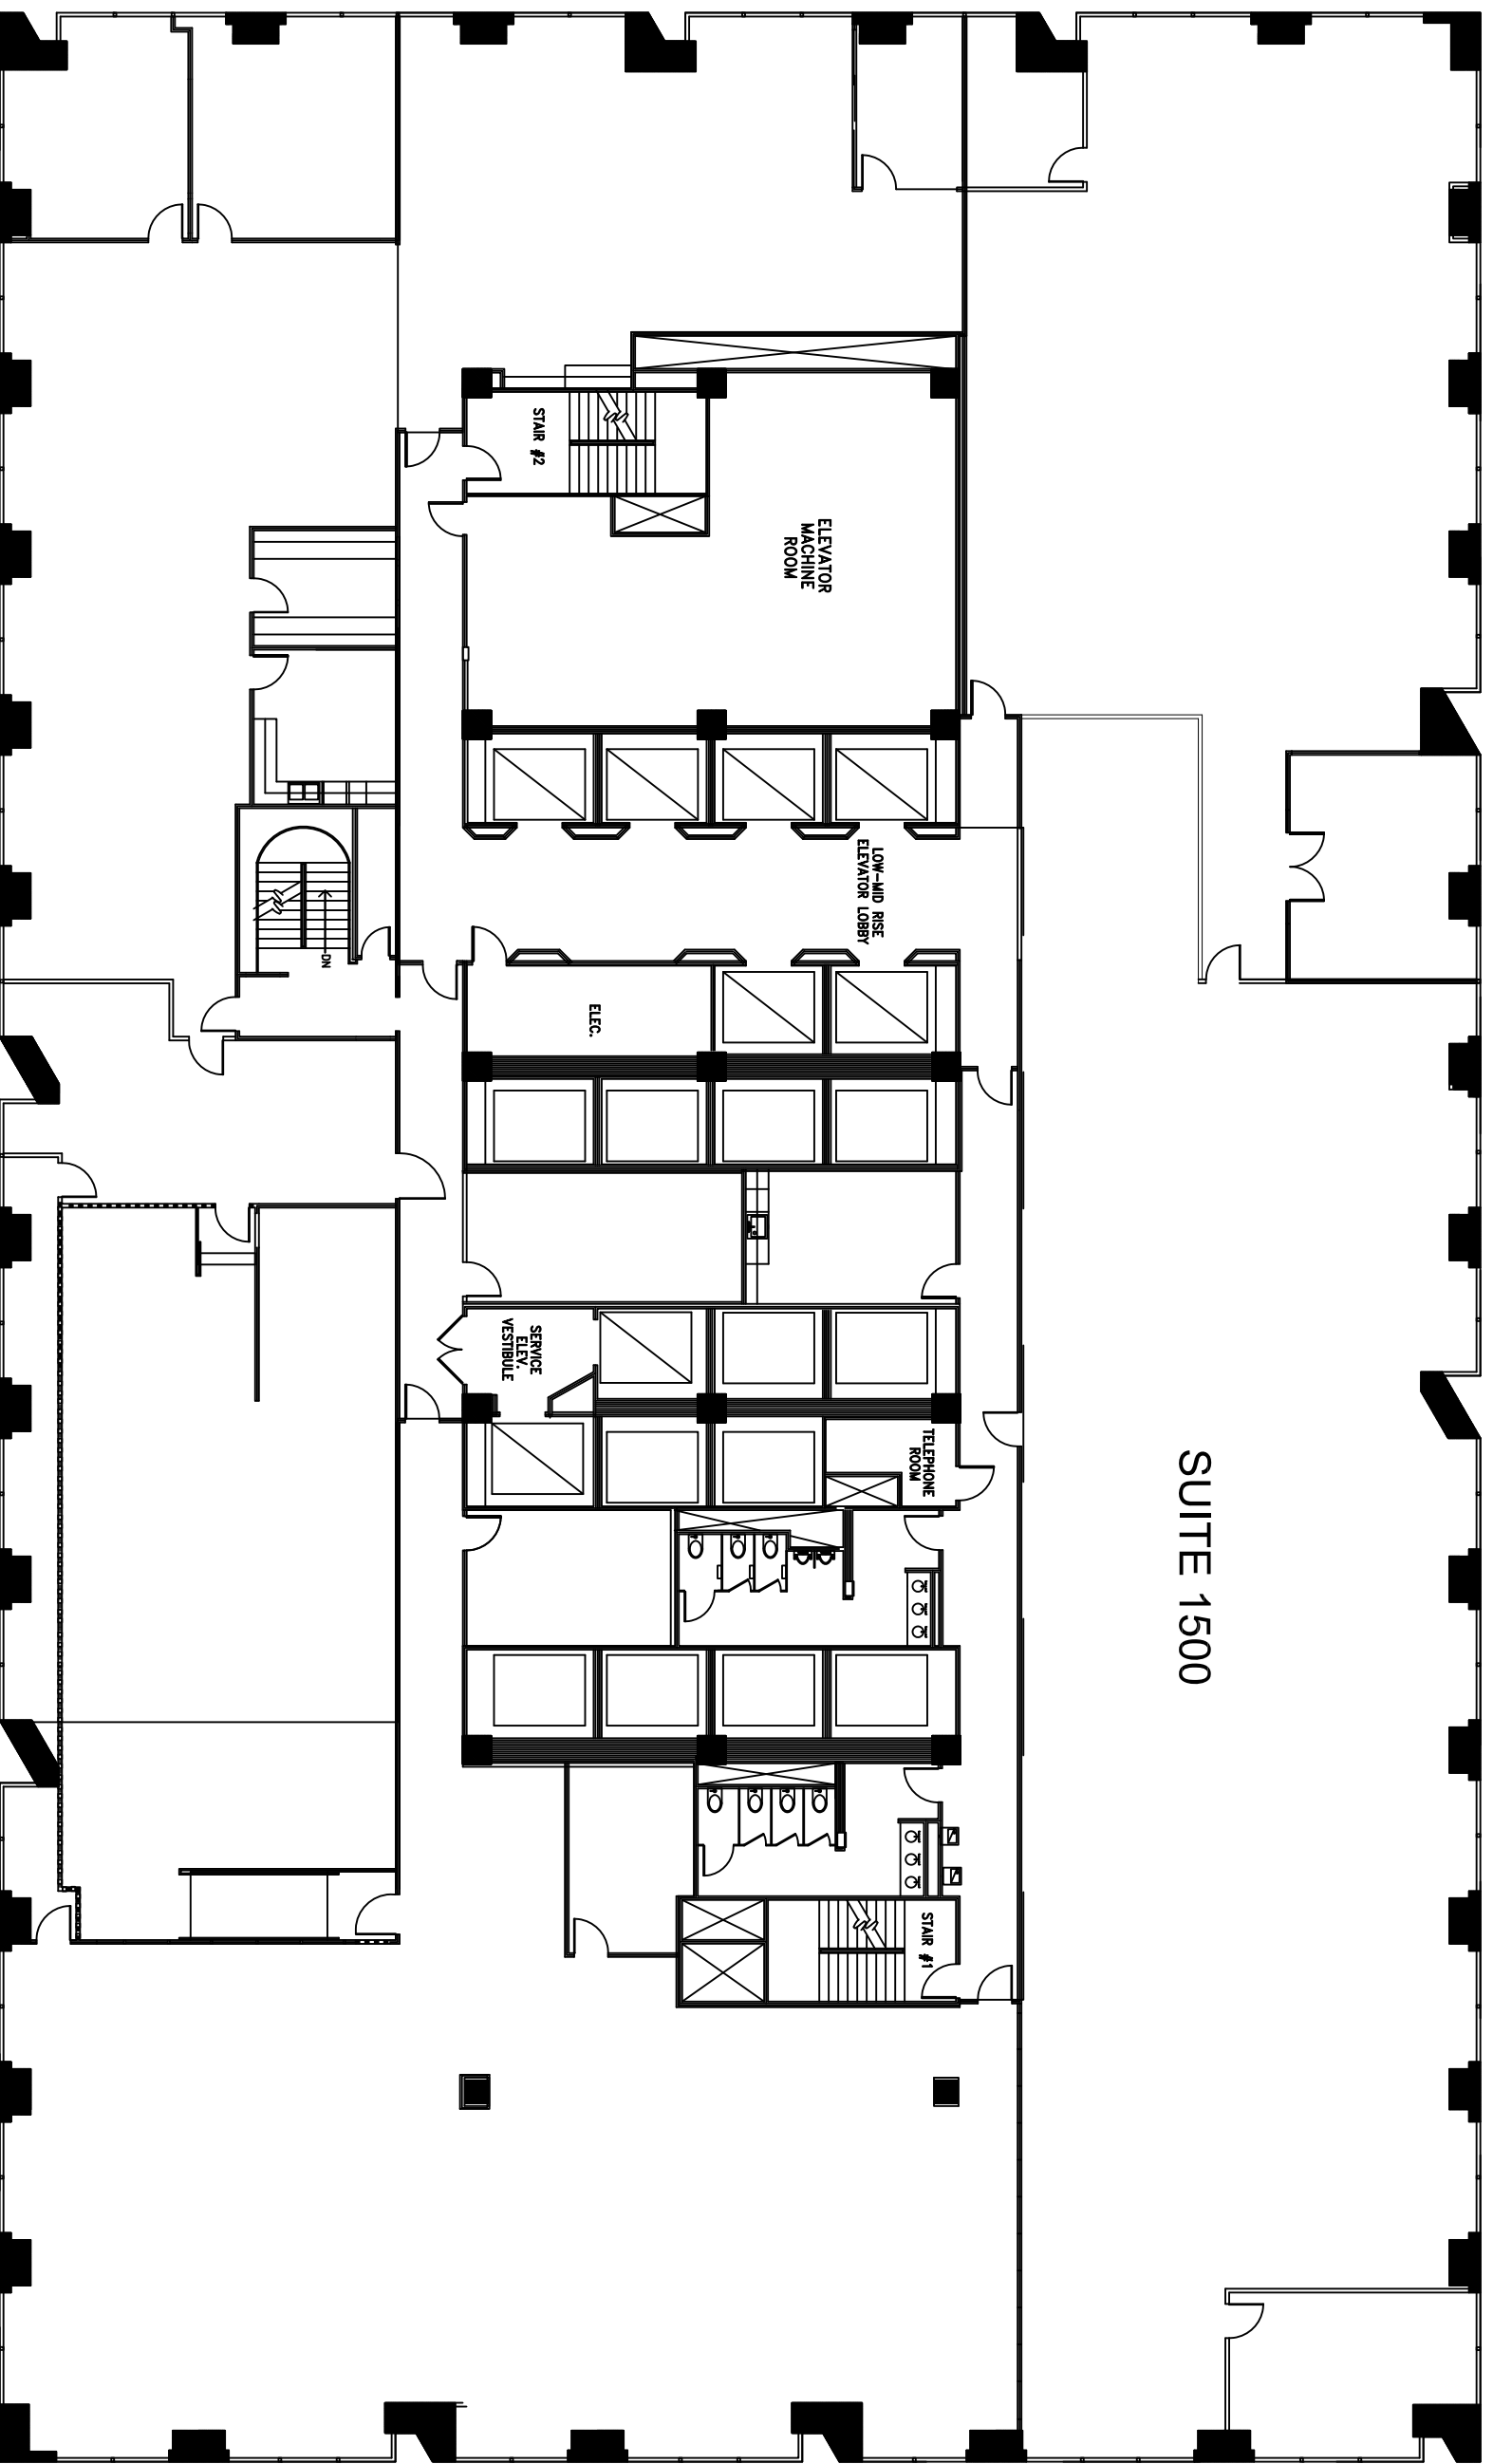

SUITE 1500

 Suite 1500
SCALE: 1/16"=1'-0"

SQUARE FOOTAGE IS APPROXIMATE
26,091 RSF

Revision	date	Issue	no.

Title:
15th Floor Plan
Suite 1500

1700 PACIFIC
DALLAS, TX, 75201
TEL: 1-888-OLYMBEC
WWW.OLYMBEC.COM

Scale: N.T.S.
Drawn By:
Date:
Project Name and Location:
1700 Pacific
Dallas, TX
Room #:
#1500