


\*Note That All Dimensions Are Approximate and subject to change without notice

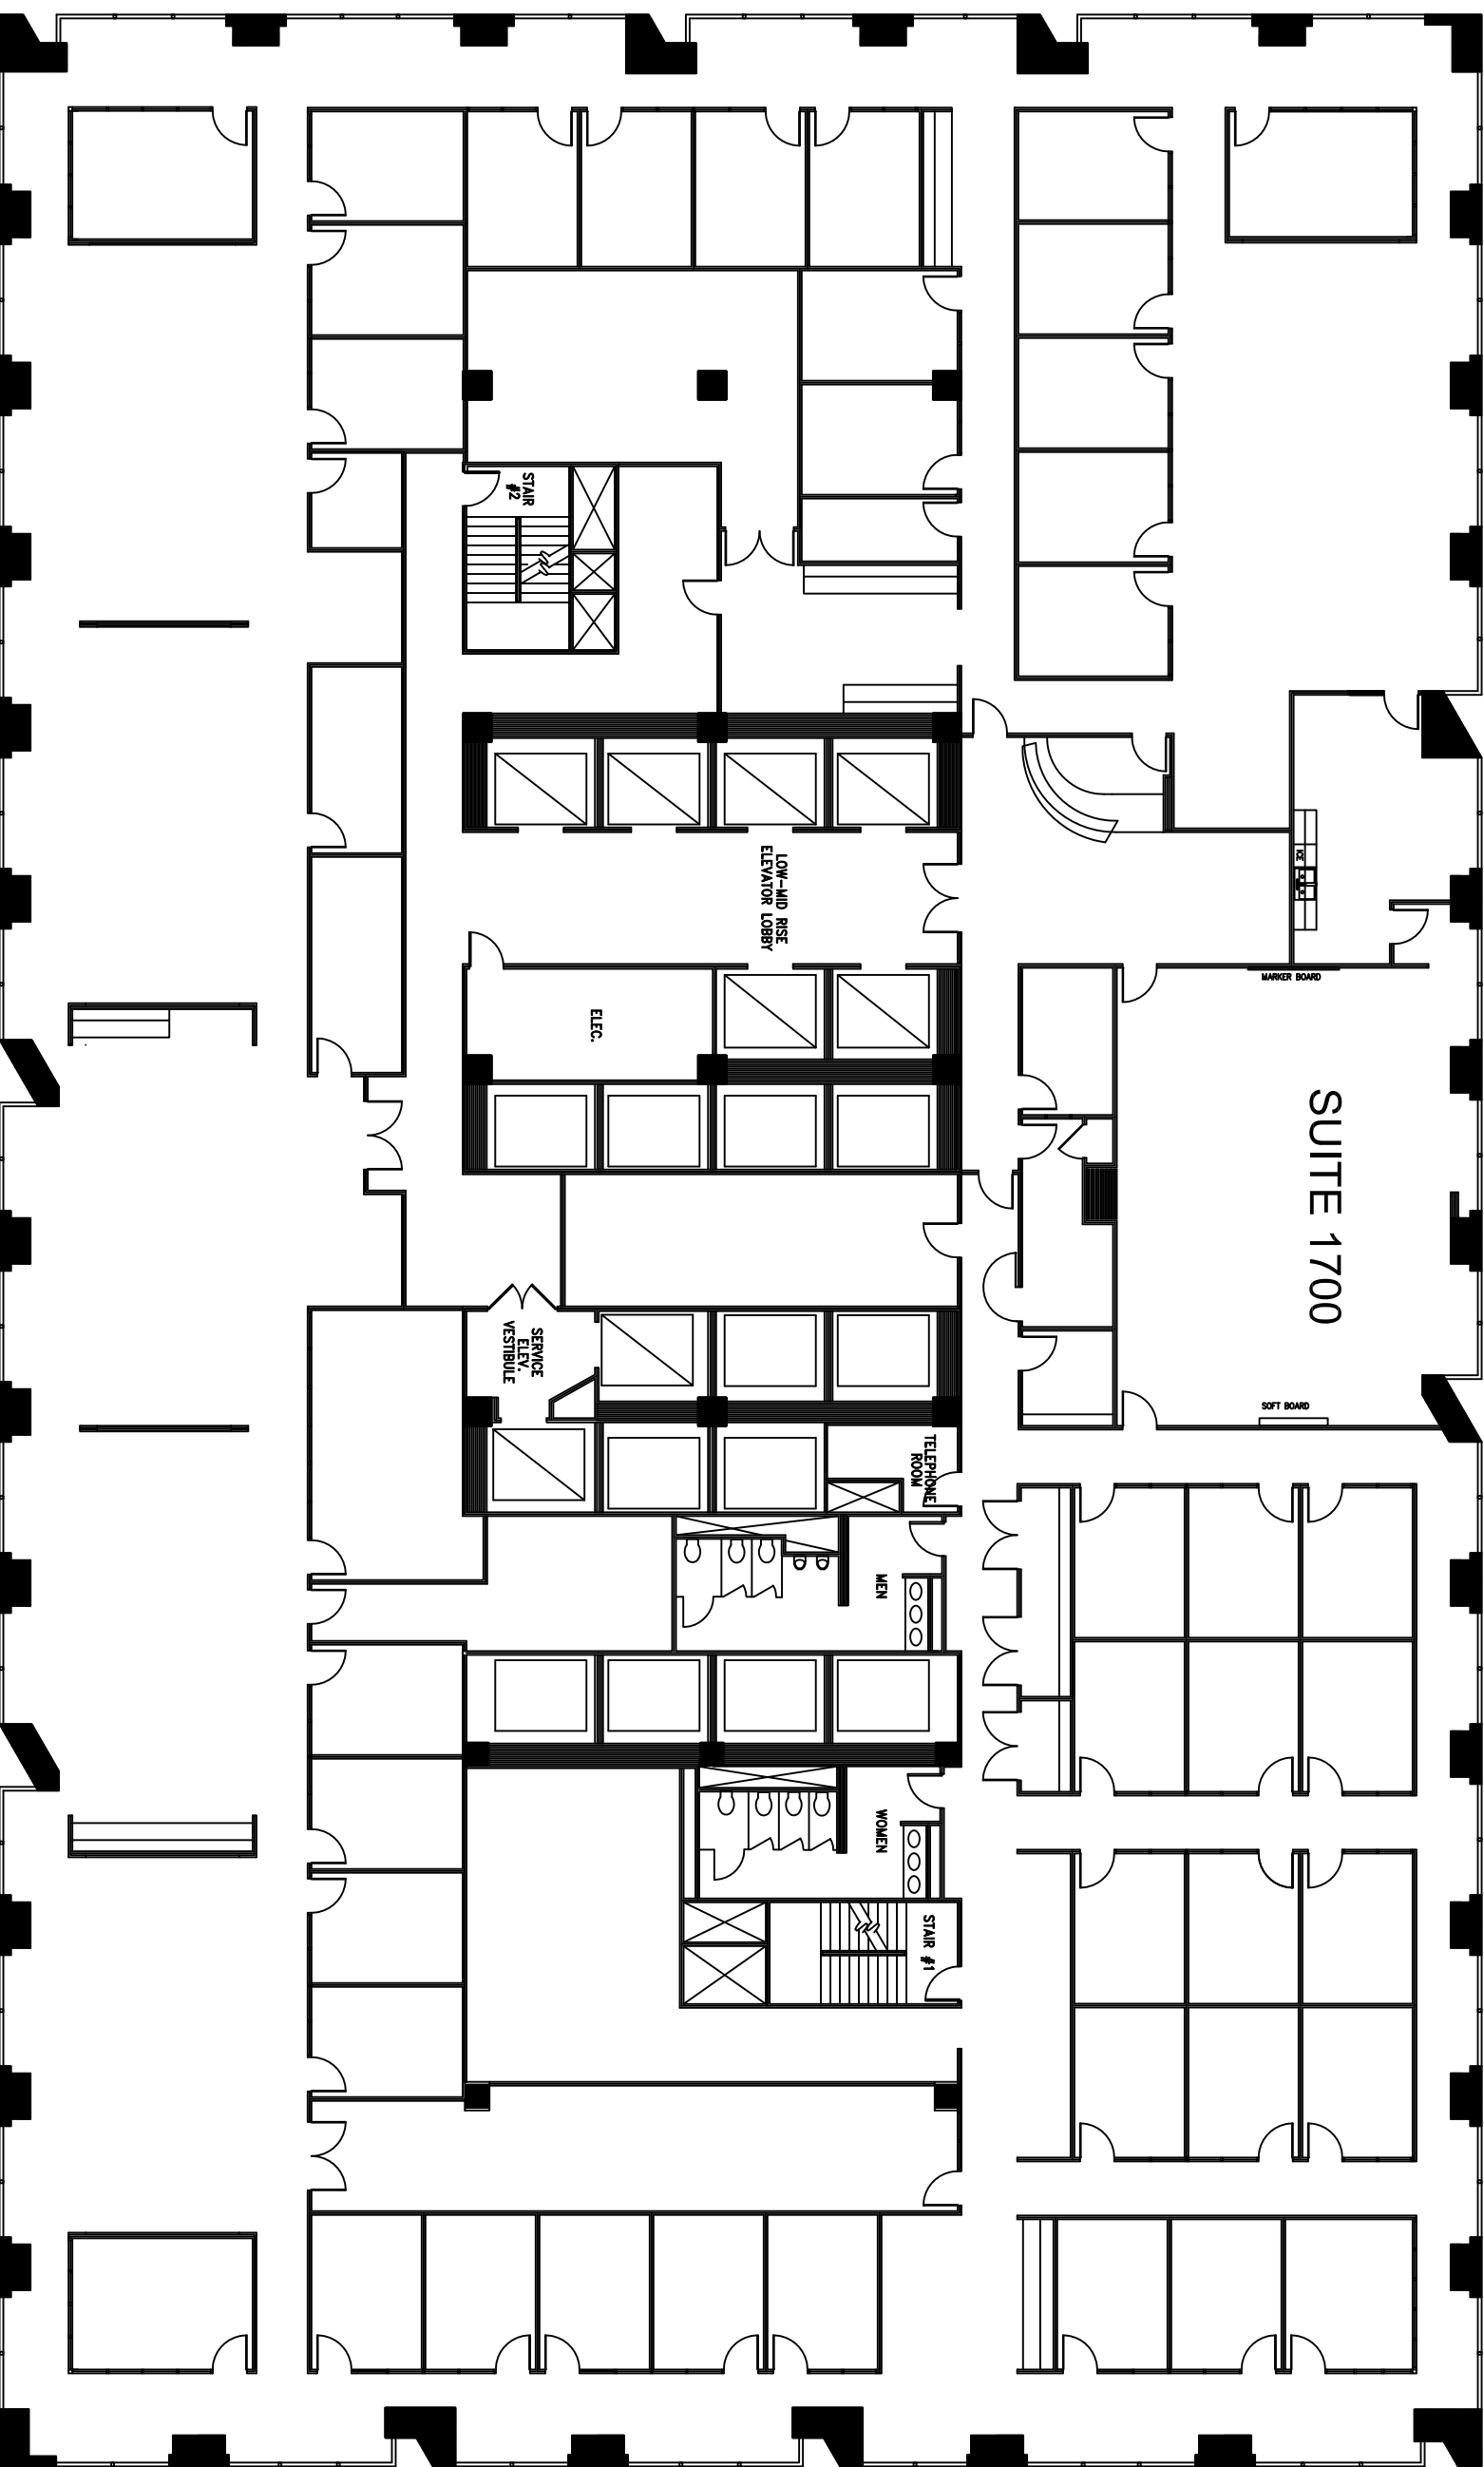

**Suite 1700**  
SCALE: 1/16"=1'-0"

SQUARE FOOTAGE IS APPROXIMATE  
27,445 RSF

Revision	Issue	date	Emssion

Title:  
17th Floor Plan  
Suite 1700



Scale: N.T.S.  
Drawn By:  
Date:  
Project Name and Location:  
1700 Pacific  
Dallas, TX  
Room #:  
#1700