




Revision	Erection	
no.	Issue	date

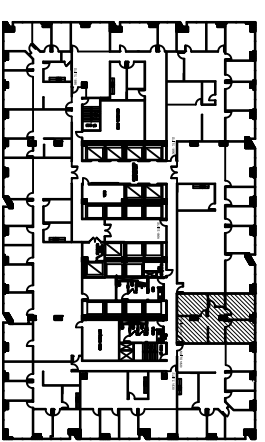

Title:  
18th Floor Plan  
Suite 1810





1700 PACIFIC  
DALLAS, TX, 75201  
TEL: 1-888-OLYMBEC  
WWW.OLYMBEC.COM

Scale: N.T.S.  
Drawn By:

Date:  
Project Name and Location:  
1700 Pacific  
Dallas, TX

Room #:  
#1810

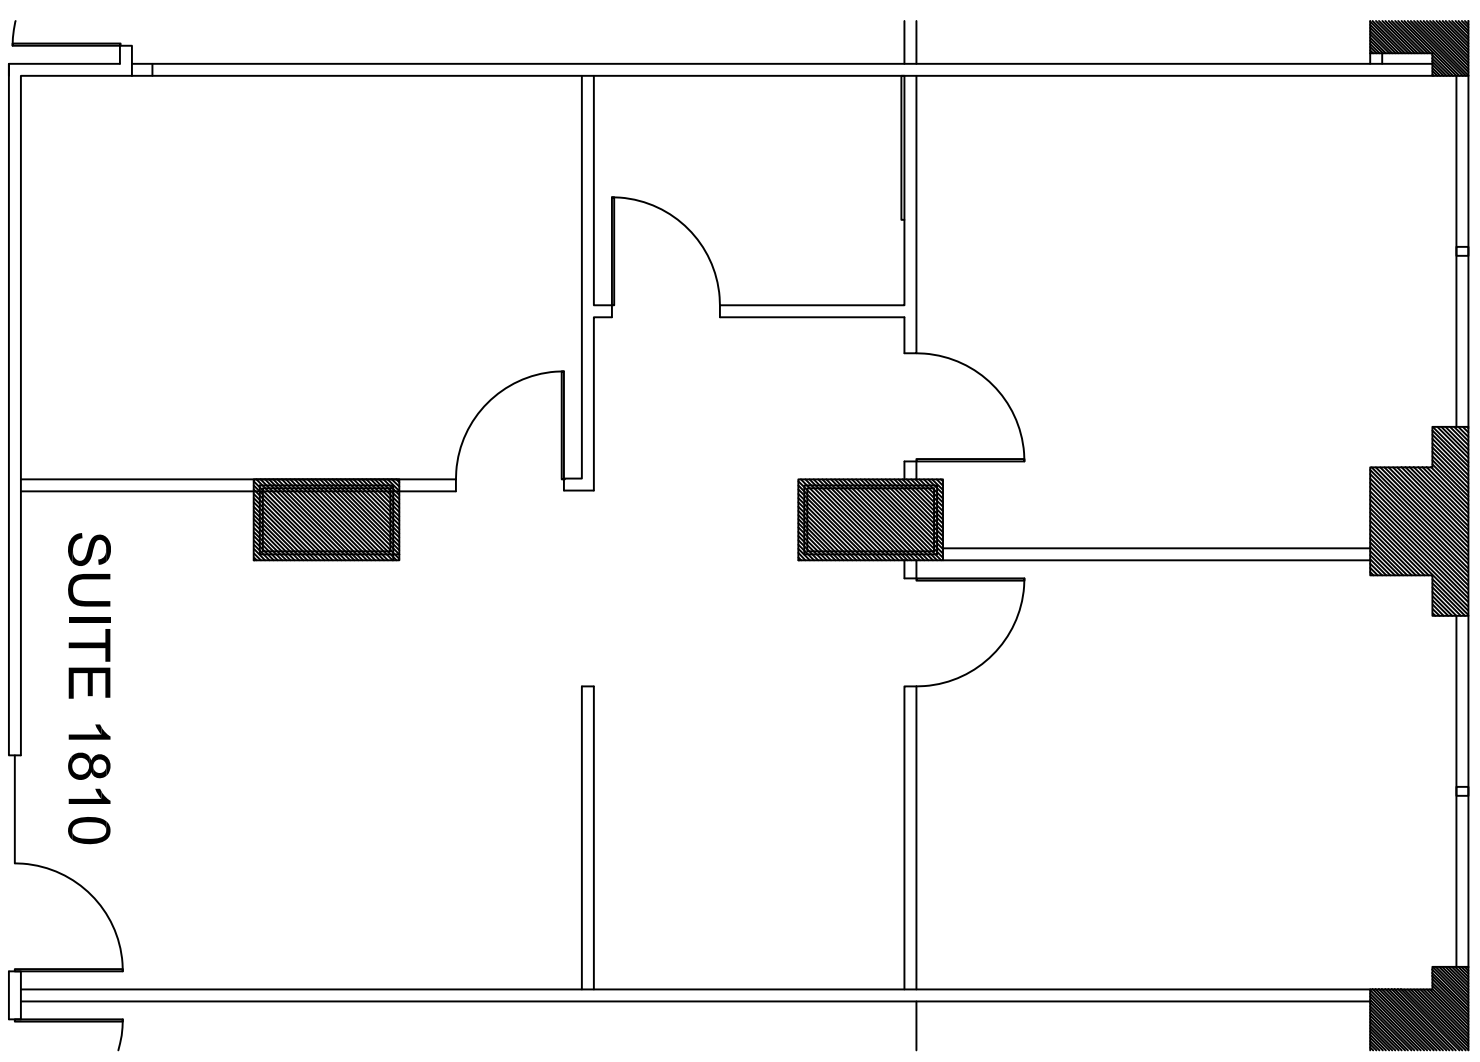

 Suite 1810  
SCALE: 3/16"=1'-0"  
(11"x17")

SQUARE FOOTAGE IS APPROXIMATE  
1,220 RSF

\*Note That All Dimensions Are Approximate and subject to change without notice