
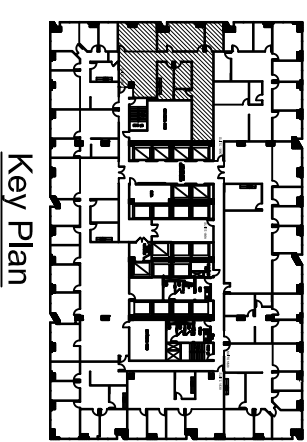


Revision	Revision	
no.	Issue	date

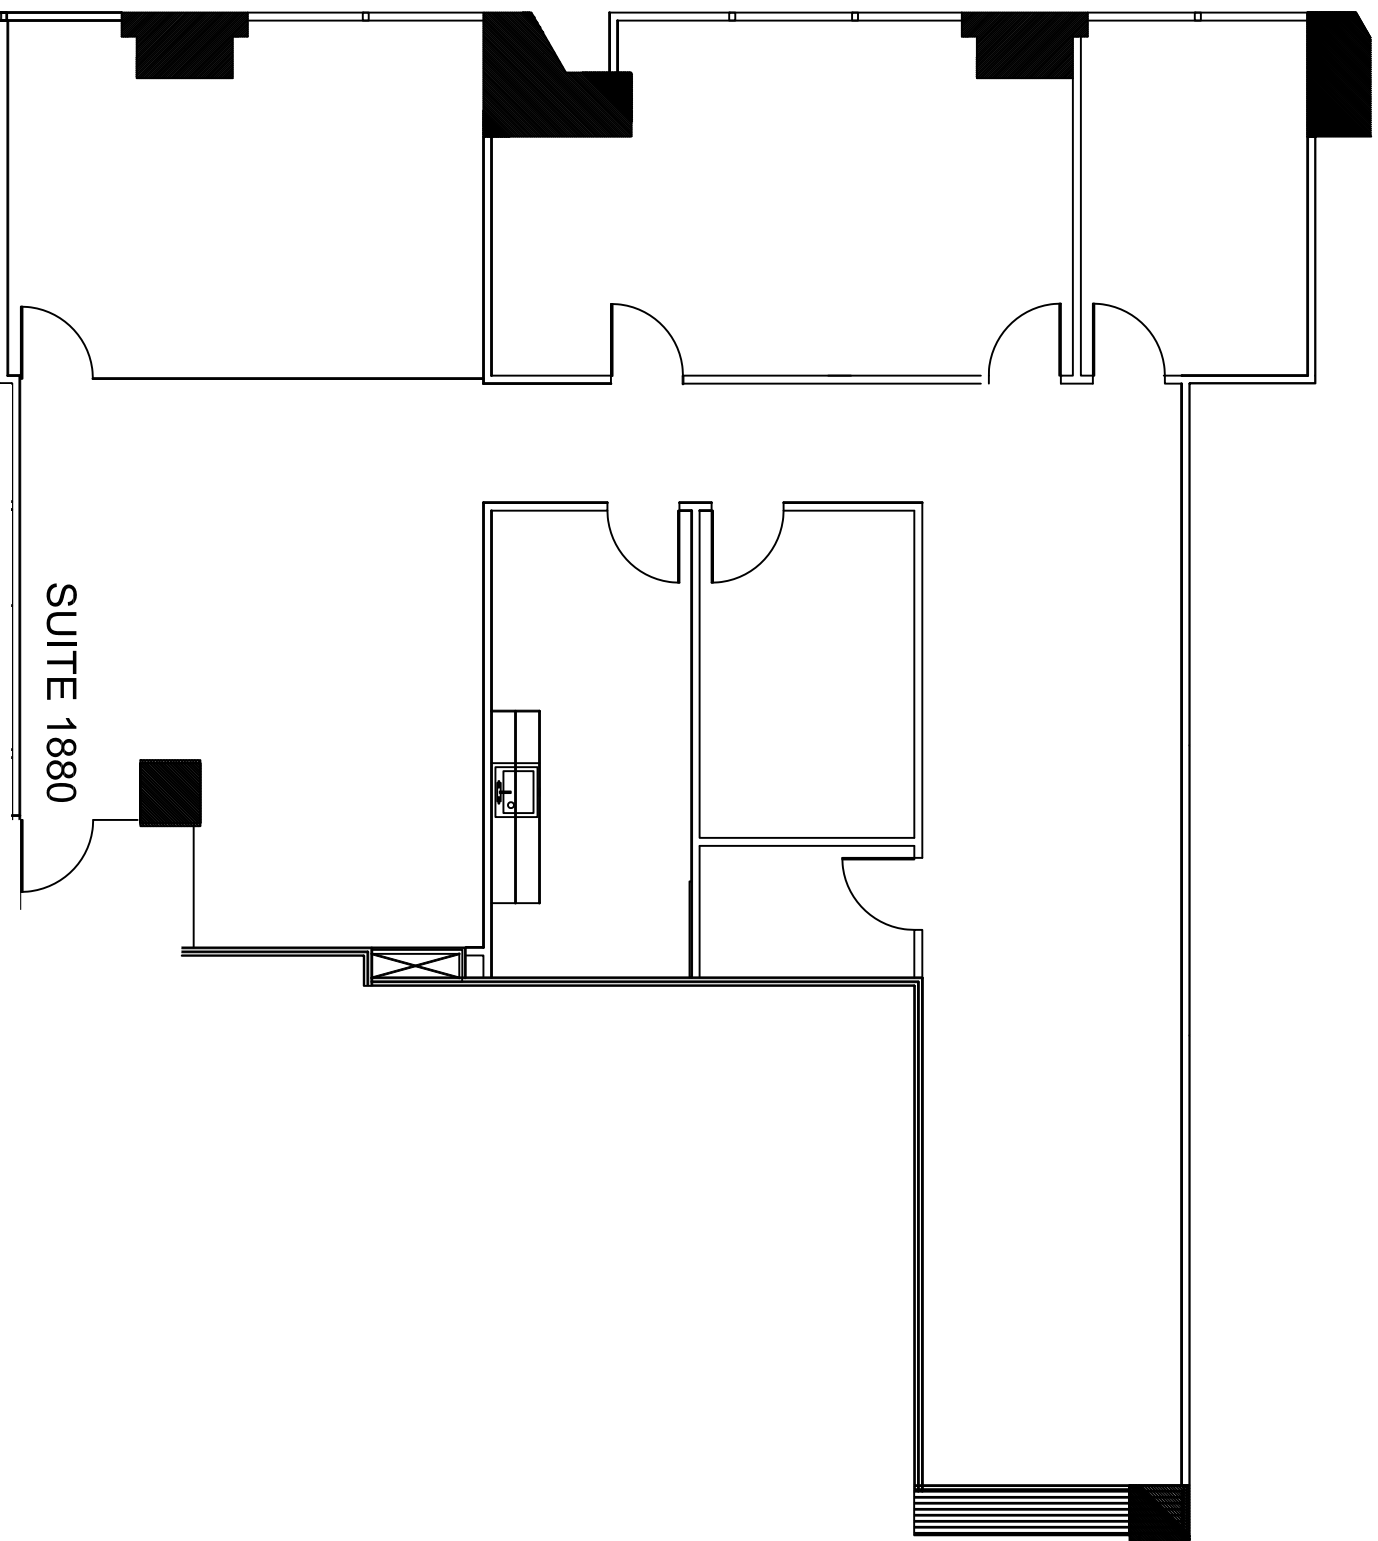

Title:  
18th Floor Plan  
Suite 1880

**1700 PACIFIC**

**OLYMBEC USA**

1700 PACIFIC  
DALLAS, TX, 75201  
TEL: 1-888-OLYMBEC  
WWW.OLYMBEC.COM

Scale: N.T.S.  
Drawn By:

Date:  
Project Name and Location:  
1700 Pacific  
Dallas, TX

Room #:  
#1880

**1700 Pacific**  
SCALE: 1/8"=1'-0"  
(11"x17")

SQUARE FOOTAGE IS APPROXIMATE  
2,609 RSF

\*Note That All Dimensions Are Approximate and subject to change without notice