



Revision \_\_\_\_\_ Emission \_\_\_\_\_

no.	Issue	date

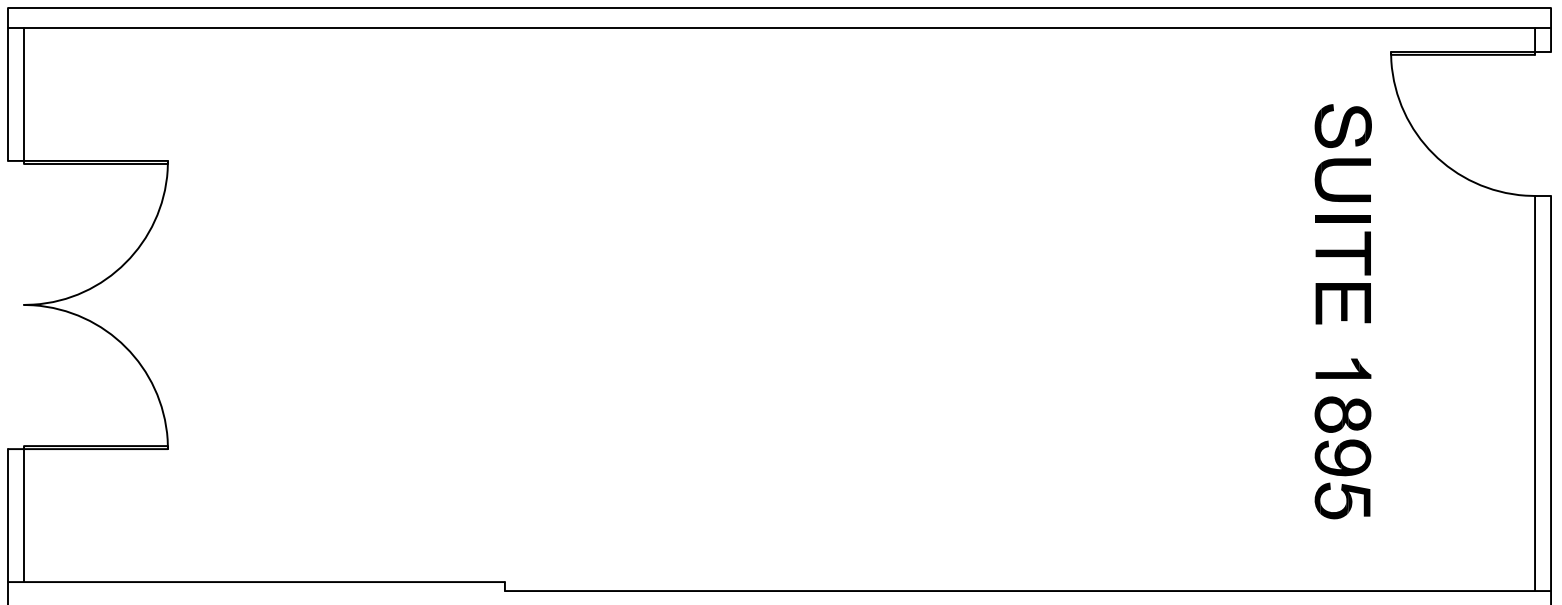

SUITE 1895

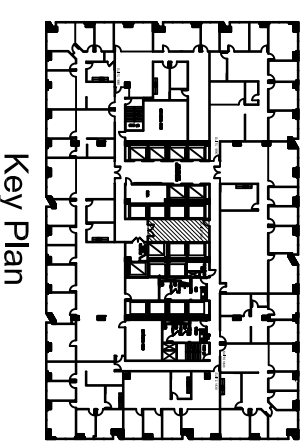

Key Plan

Title:  
18th Floor Plan  
Suite 1895

1700 PACIFIC  
DALLAS, TX, 75201  
TEL: 1-888-OLYMBEC  
WWW.OLYMBEC.COM

Scale: N.T.S.  
Drawn By:

Date:

Project Name and Location:  
1700 Pacific  
Dallas, TX

Room #:  
#1895

Suite 1895

SCALE: 1/4"=1'-0"  
(11"X17")

SQUARE FOOTAGE IS APPROXIMATE  
433 RSF

\*Note That All Dimensions Are Approximate and subject to change without notice