


*Note That All Dimensions Are Approximate and subject to change without notice

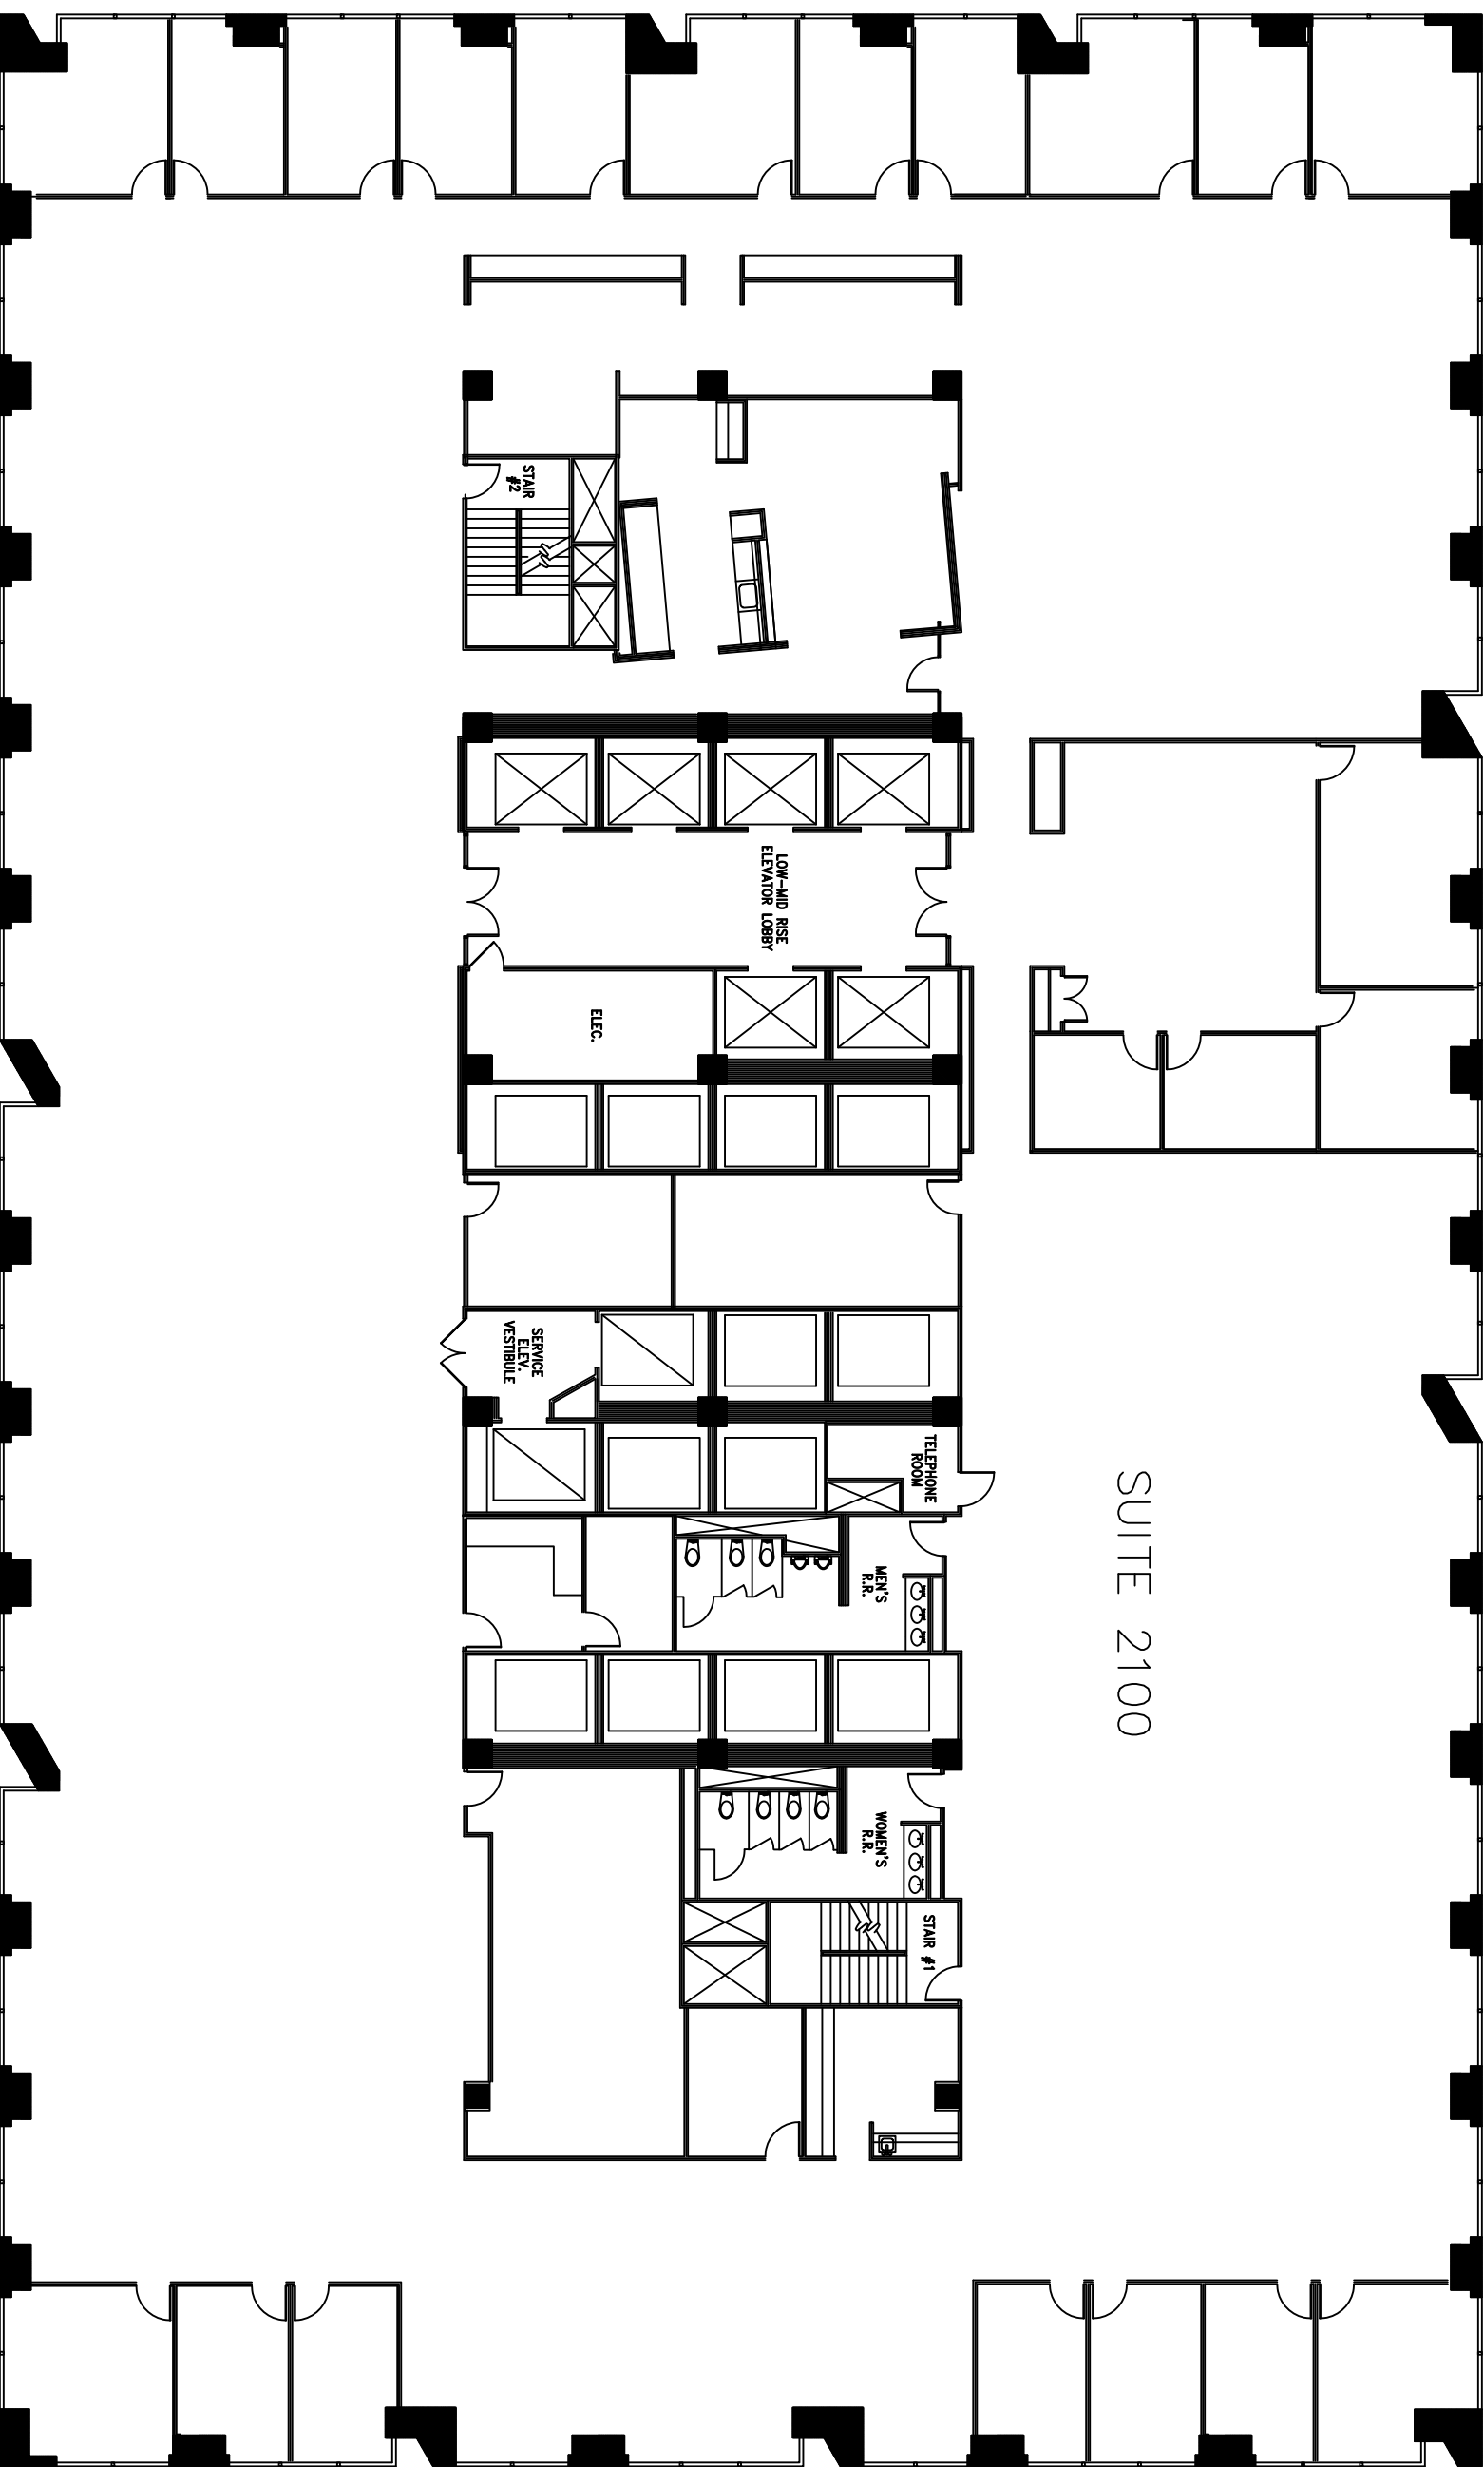

SUITE 2100

 Suite 2100
SCALE: 1/16"=1'0"

SQUARE FOOTAGE IS APPROXIMATE
27,449 RSF

Revision	Issue	date	Emssion

Title:
21st Floor Plan
Suite 2100


Scale: N.T.S.


Drawn By:

Date:

Project Name and Location:
1700 Pacific
Dallas, TX

Room #:
#2100





1700 PACIFIC
DALLAS, TX, 75201
TEL: 1-888-OLYMBEC
WWW.OLYMBEC.COM