



Revision	Revision	
no.	issue	date

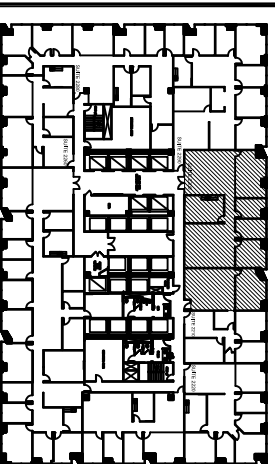

Key Plan

Title:
22nd Floor Plan
Suite 2200

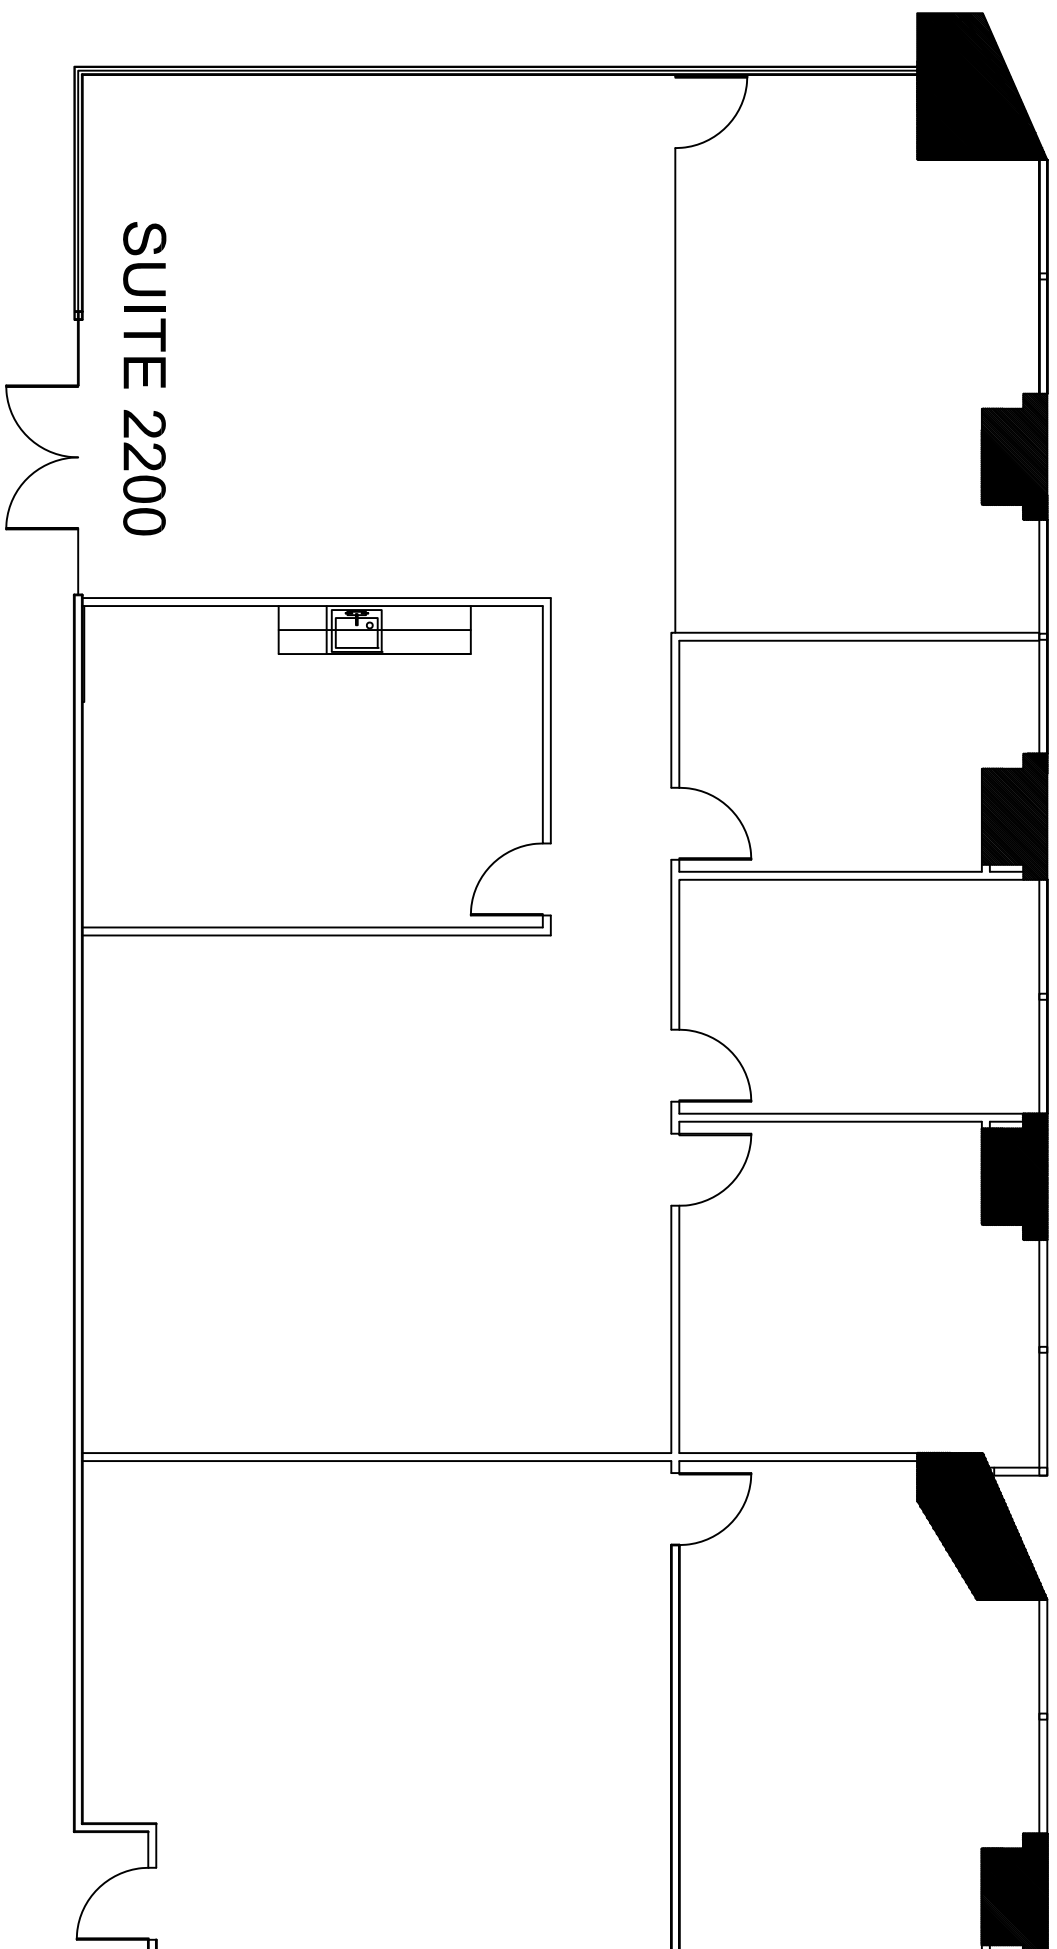

Scale: N.T.S.
Drawn By: _____

Date: _____

Project Name and Location:
1700 Pacific
Dallas, TX

Room #:
#2200

3,698 RSF

SQUARE FOOTAGE IS APPROXIMATE

 Suite 2200
SCALE: 1/8"=1'-0"
(11"x17")

Note: All Dimensions Are Approximate and subject to change without notice