



Revision	Revision	
no.	Issue	date

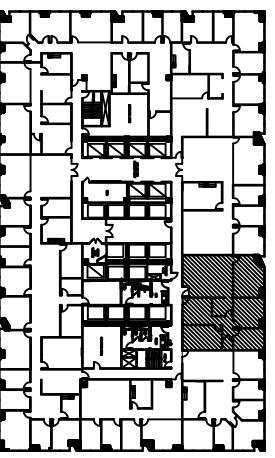

Key Plan

Title:
22nd Floor Plan
Suite 2210

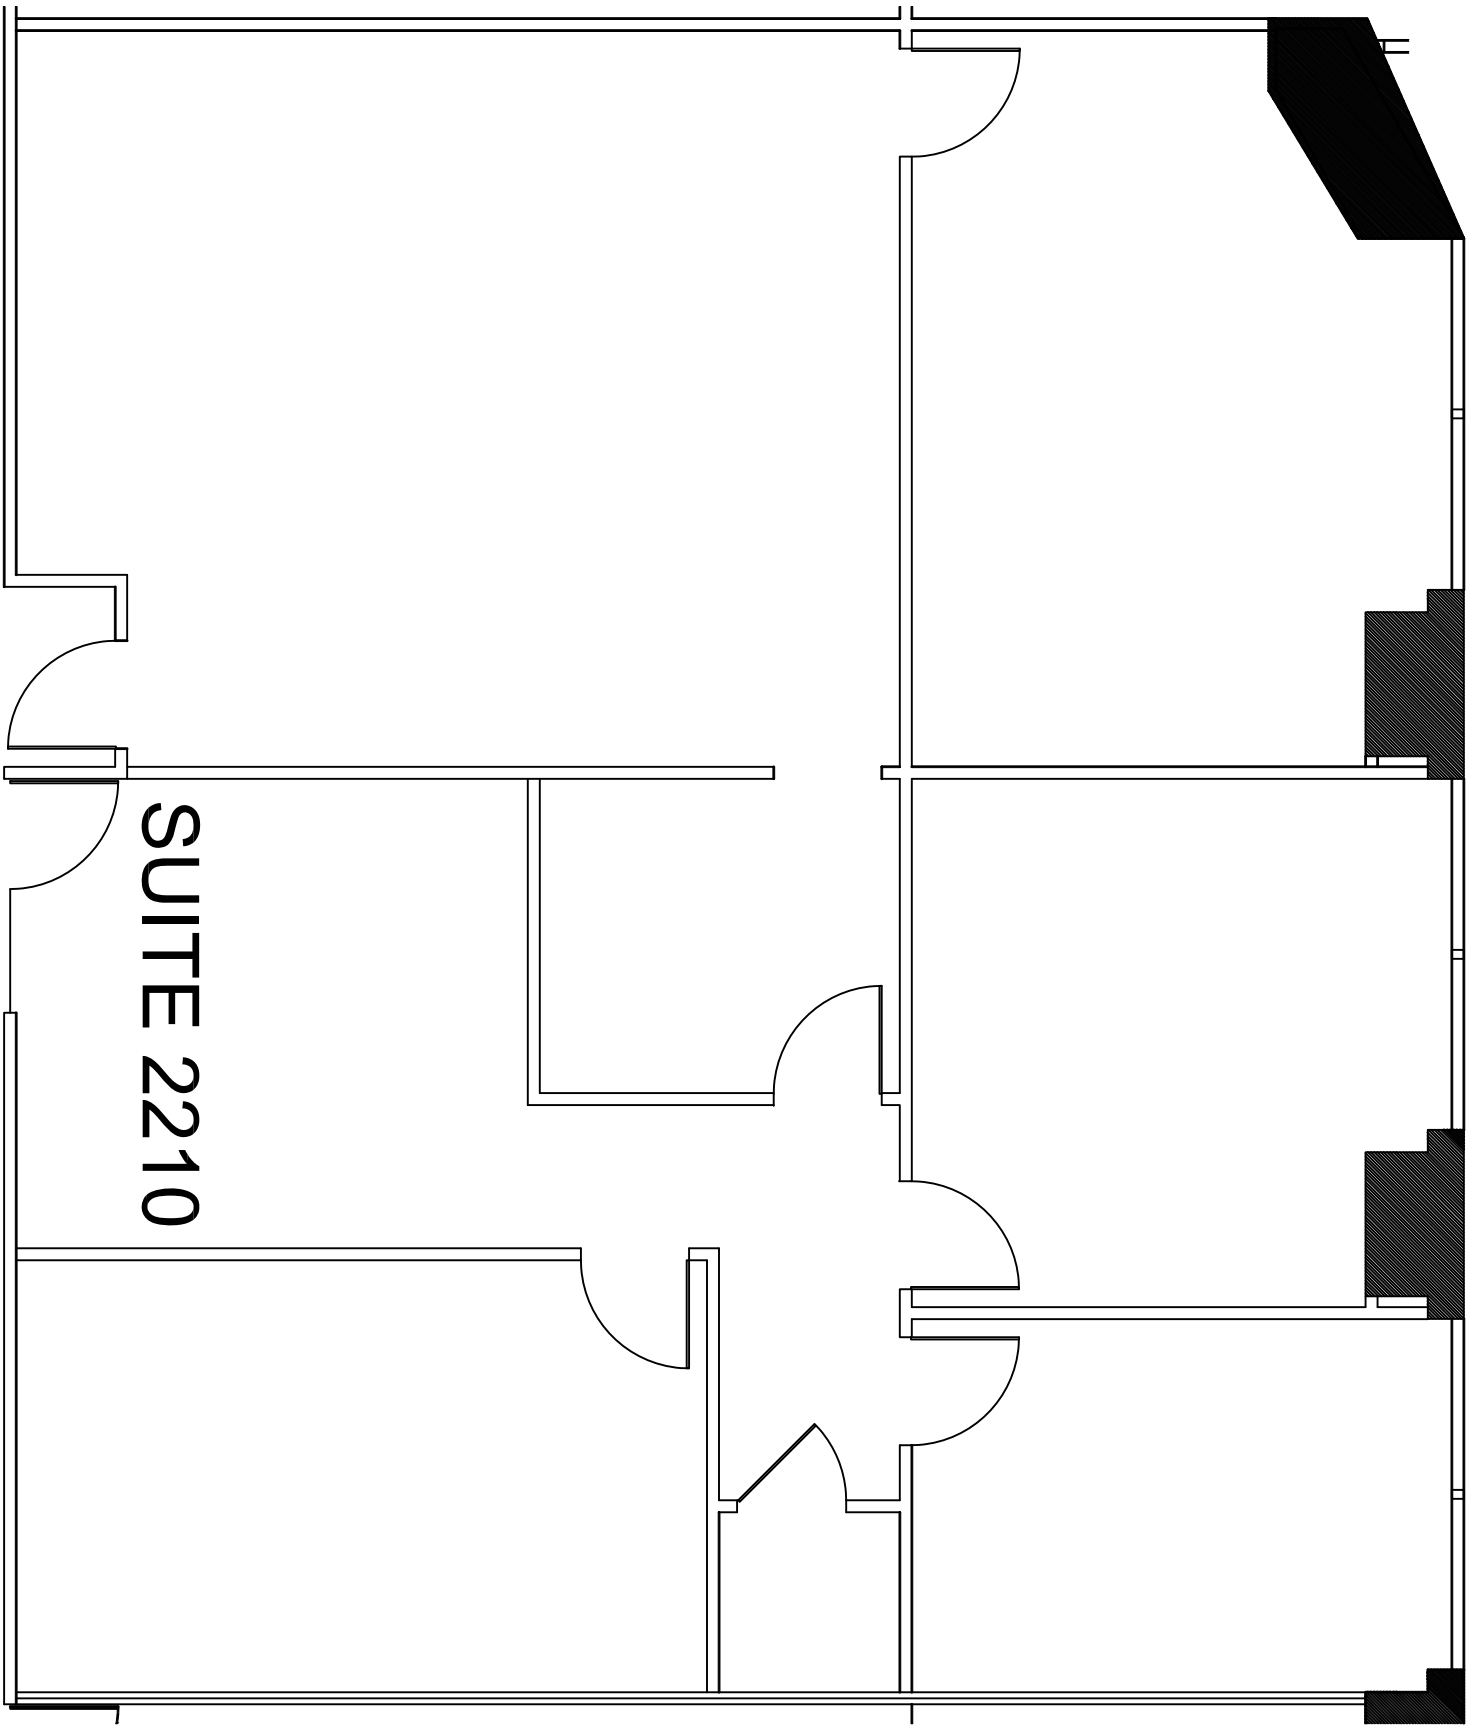

**1700
PACIFIC**



**OLYMBEC
USA**

1700 PACIFIC
DALLAS, TX, 75201
TEL: 1-888-OLYMBEC
WWW.OLYMBEC.COM

Scale: N.T.S.
Drawn By: _____

Date: _____

Project Name and Location:
1700 Pacific
Dallas, TX

Room #:
#2210

 Suite 2210

SCALE: 3/16"=1'-0"
(11"x17")

2,176 RSF
SQUARE FOOTAGE IS APPROXIMATE

*Note That All Dimensions Are Approximate and subject to change without notice