
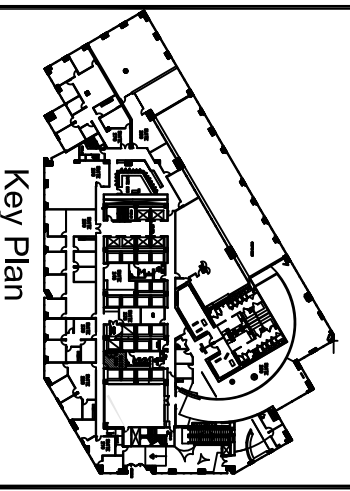


Revision	Revision	
no.	issue	date

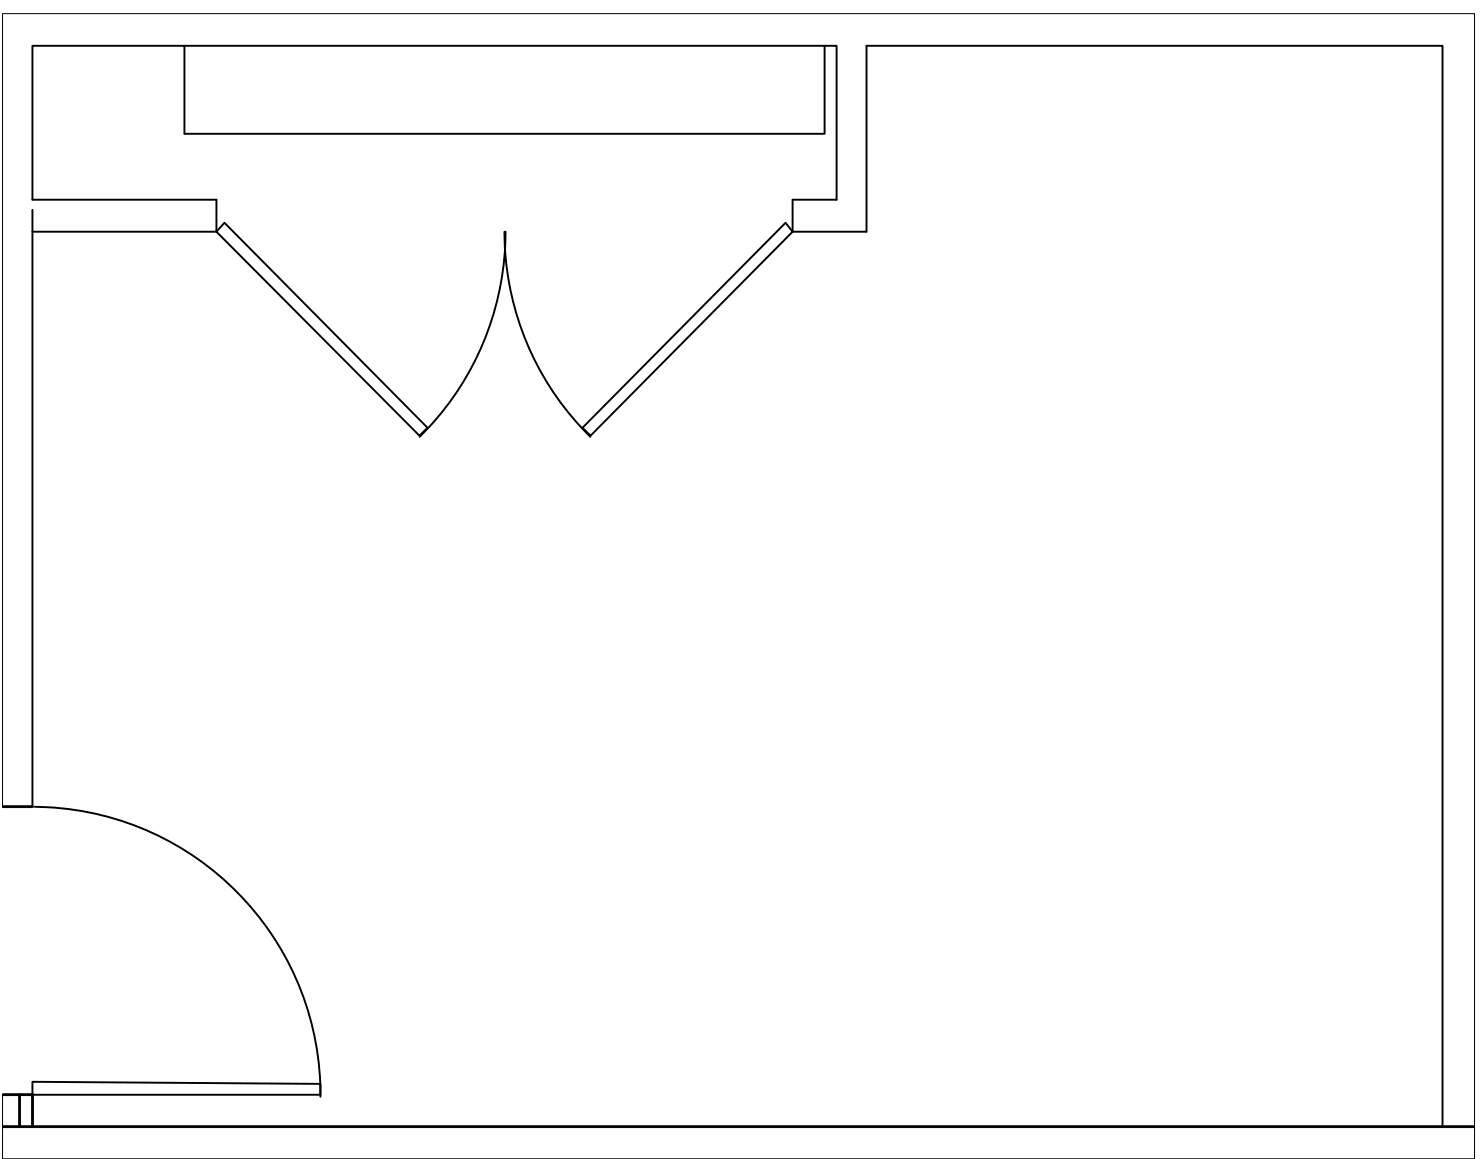

Title:
2nd Floor Plan

	<small>1700 PACIFIC DALLAS, TX, 75201 TEL: 1-888-OLYMBEC WWW.OLYMBEC.COM</small>

Scale: N.T.S.
Drawn By:

Date:
Project Name and Location:
1700 Pacific
Dallas, TX

Room #:
#225

Suite 225
SCALE: 1/2" = 1'-0"
(11x17)

SQUARE FOOTAGE IS APPROXIMATE
195 RSF

*Note That All Dimensions Are Approximate and subject to change without notice