



Revision		Revision
no.	Issue	date

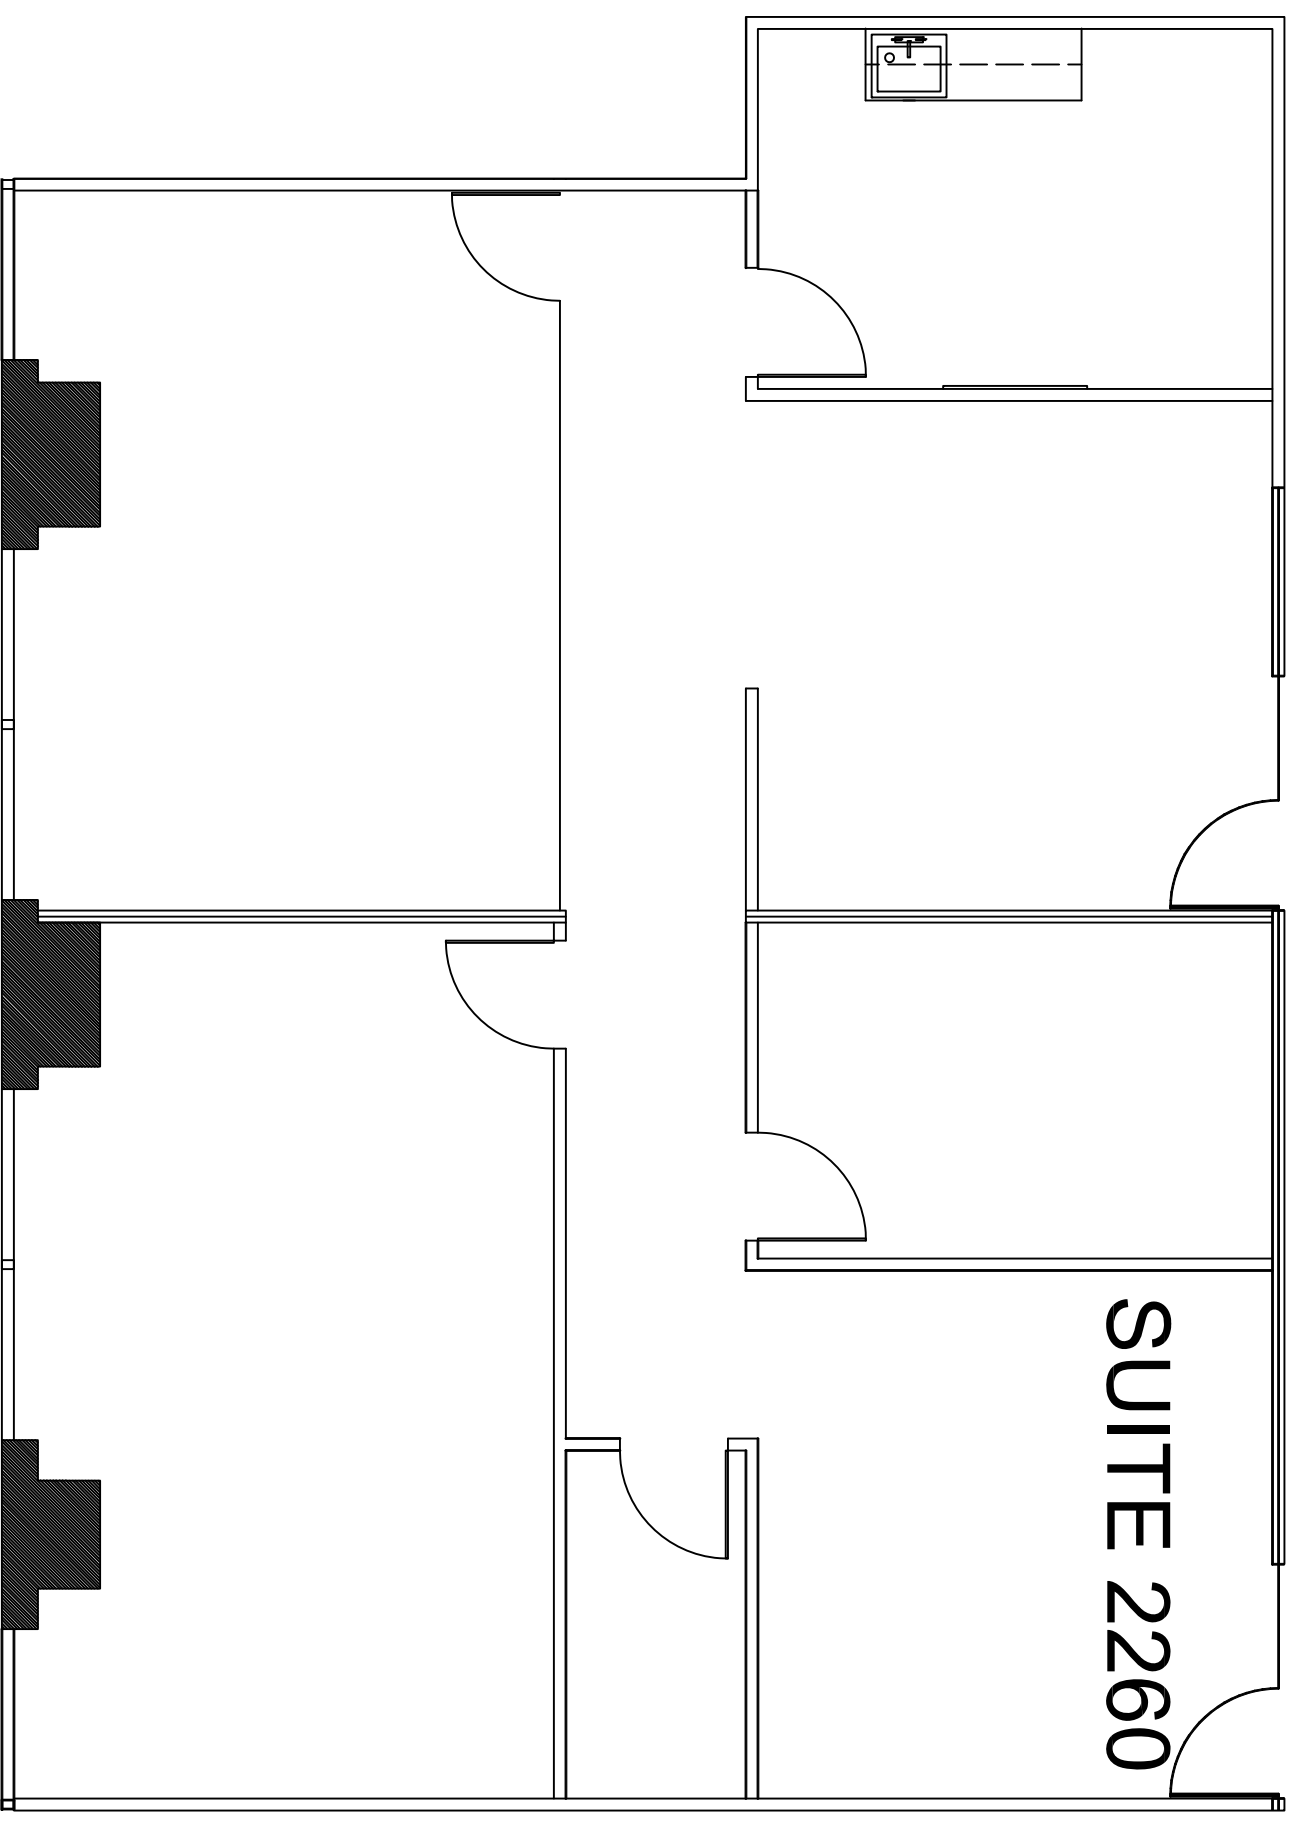

**I** Suite 2260  
 SCALE: 3/16"=1'-0"  
 (11"x17")

1,953 RSF  
 SQUARE FOOTAGE IS APPROXIMATE

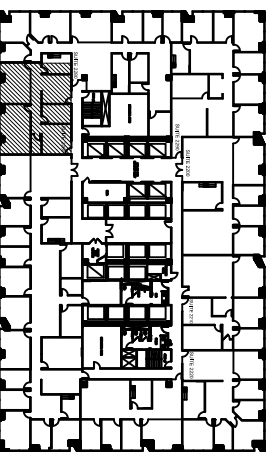

Key Plan

Title:  
 22nd Floor Plan  
 Suite 2260


Scale: N.T.S.  
 Drawn By: \_\_\_\_\_

Date: \_\_\_\_\_  
 Project Name and Location:  
 1700 Pacific  
 Dallas, TX

Room #:  
 #2260

\*Note That All Dimensions Are Approximate and subject to change without notice