


Revision


Revision

no.	Issue	date



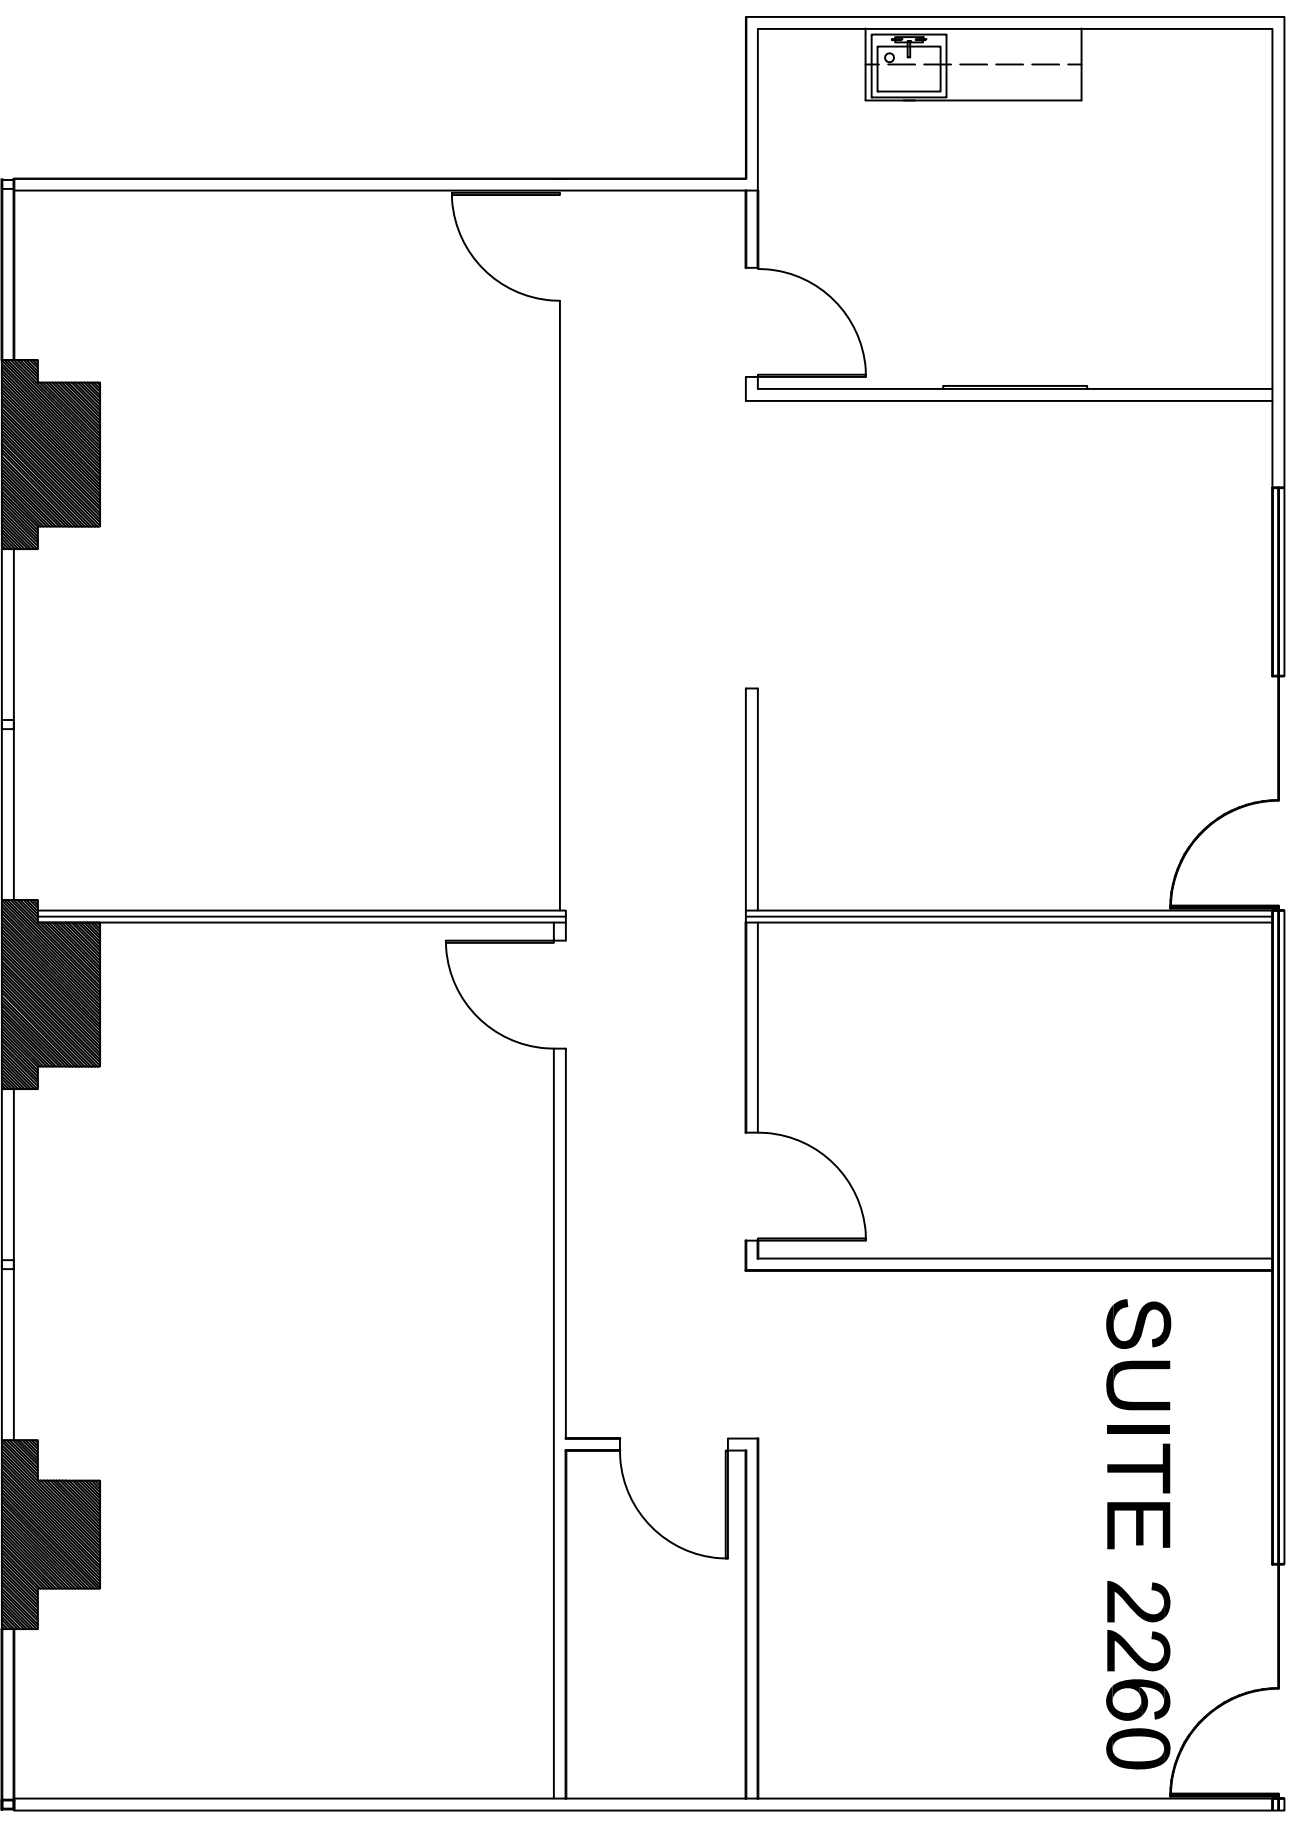

SUITE 2260

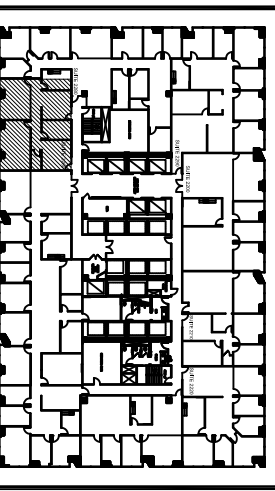Key Plan



Title:
22nd Floor Plan
Suite 2260

 1700 PACIFIC DALLAS, TX, 75201 TEL: 1-888-OLYMBEC WWW.OLYMBEC.COM	 OLYMBEC USA
---	---

Scale: N.T.S.
Drawn By:

Date:
Project Name and Location:
1700 Pacific
Dallas, TX

Room #:
#2260

1,953 RSF

SQUARE FOOTAGE IS APPROXIMATE

	Suite 2260 SCALE: 3/16"=1'-0" (11"x17")
--	--

*Note That All Dimensions Are Approximate and subject to change without notice