


Revision	Revision	
no.	Issue	date

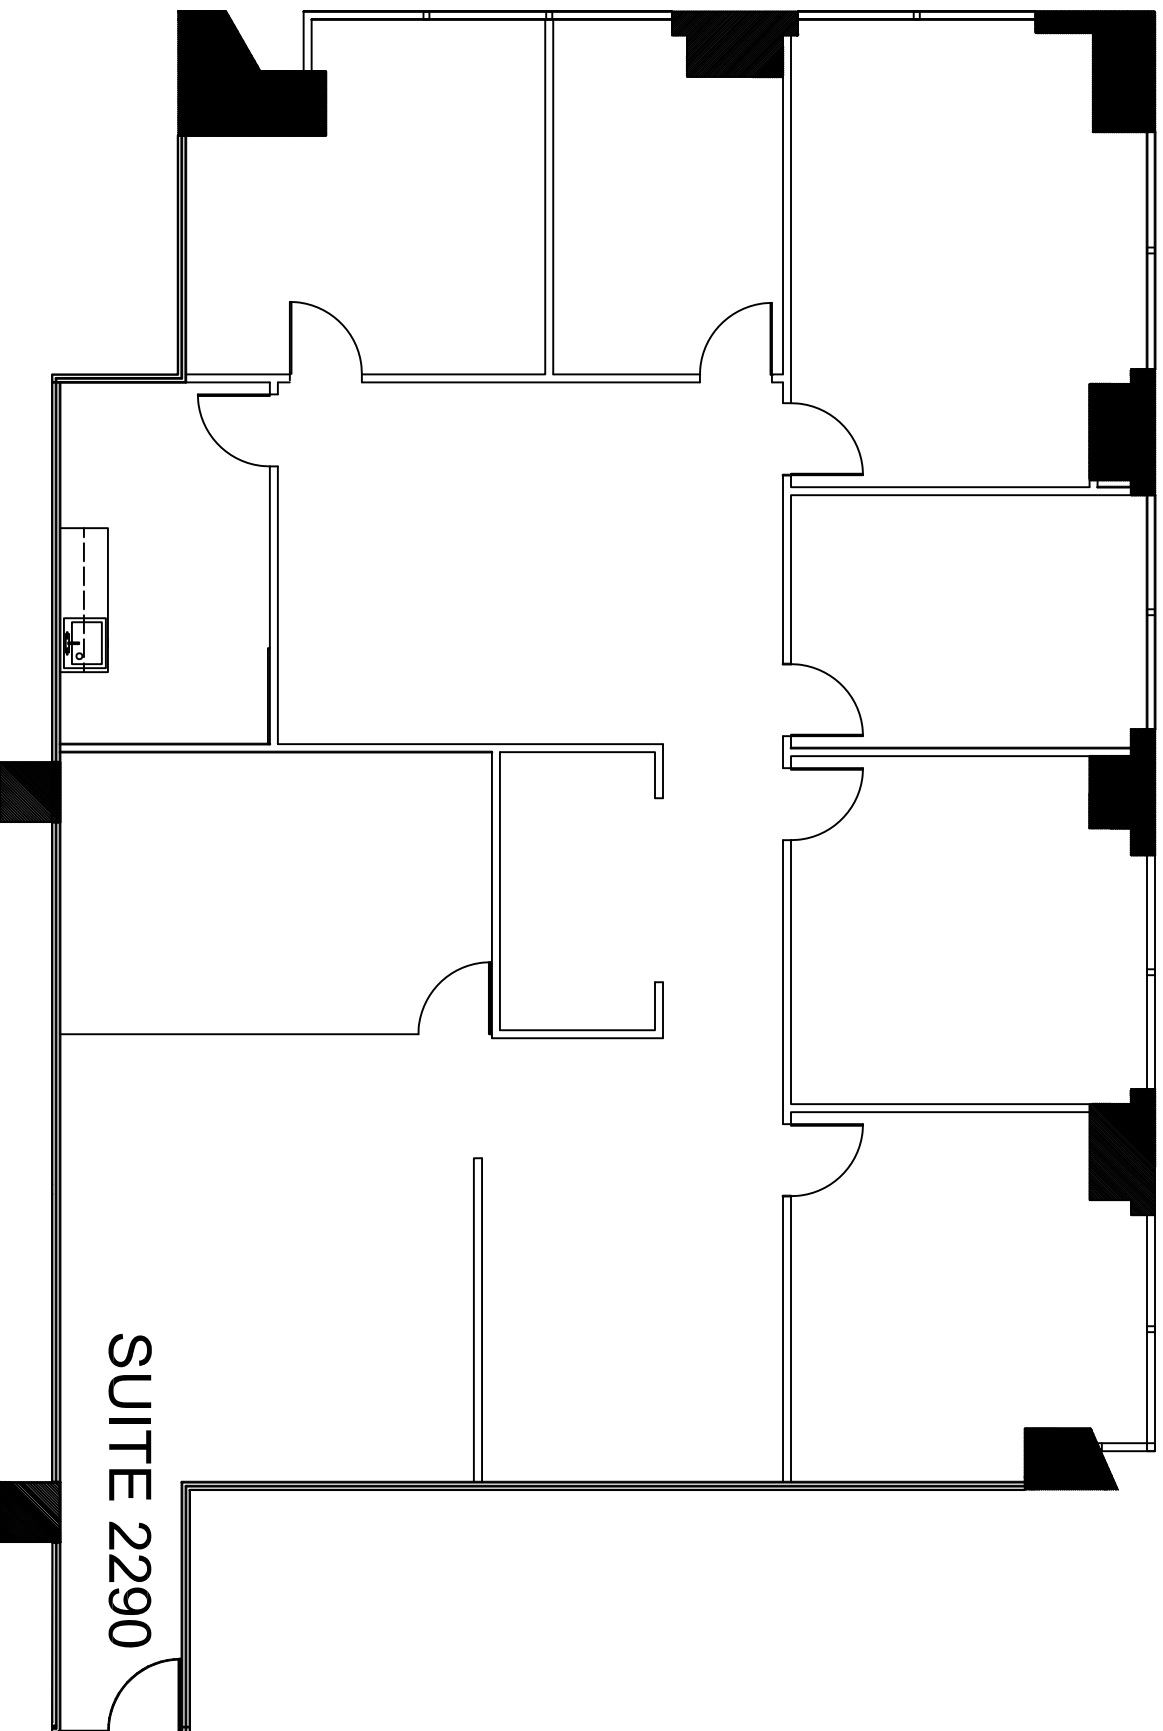

\*Note That All Dimensions Are Approximate and subject to change without notice

**I** Suite 2290  
 SCALE: 1/8"=1'-0"  
 (11"x17")

SQUARE FOOTAGE IS APPROXIMATE  
 3,278 RSF

<p>Title: 22nd Floor Plan Suite 2290</p>	
<p>Scale: N.T.S. Drawn By:</p>	
<p>Date:</p>	
<p>Project Name and Location: 1700 Pacific Dallas, TX</p>	<p>1700 PACIFIC DALLAS, TX, 75201 TEL: 1-888-OLYMBEC WWW.OLYMBEC.COM</p>
<p>Room #: #2290</p>	