



Revision	Revision	
no.	Issue	date

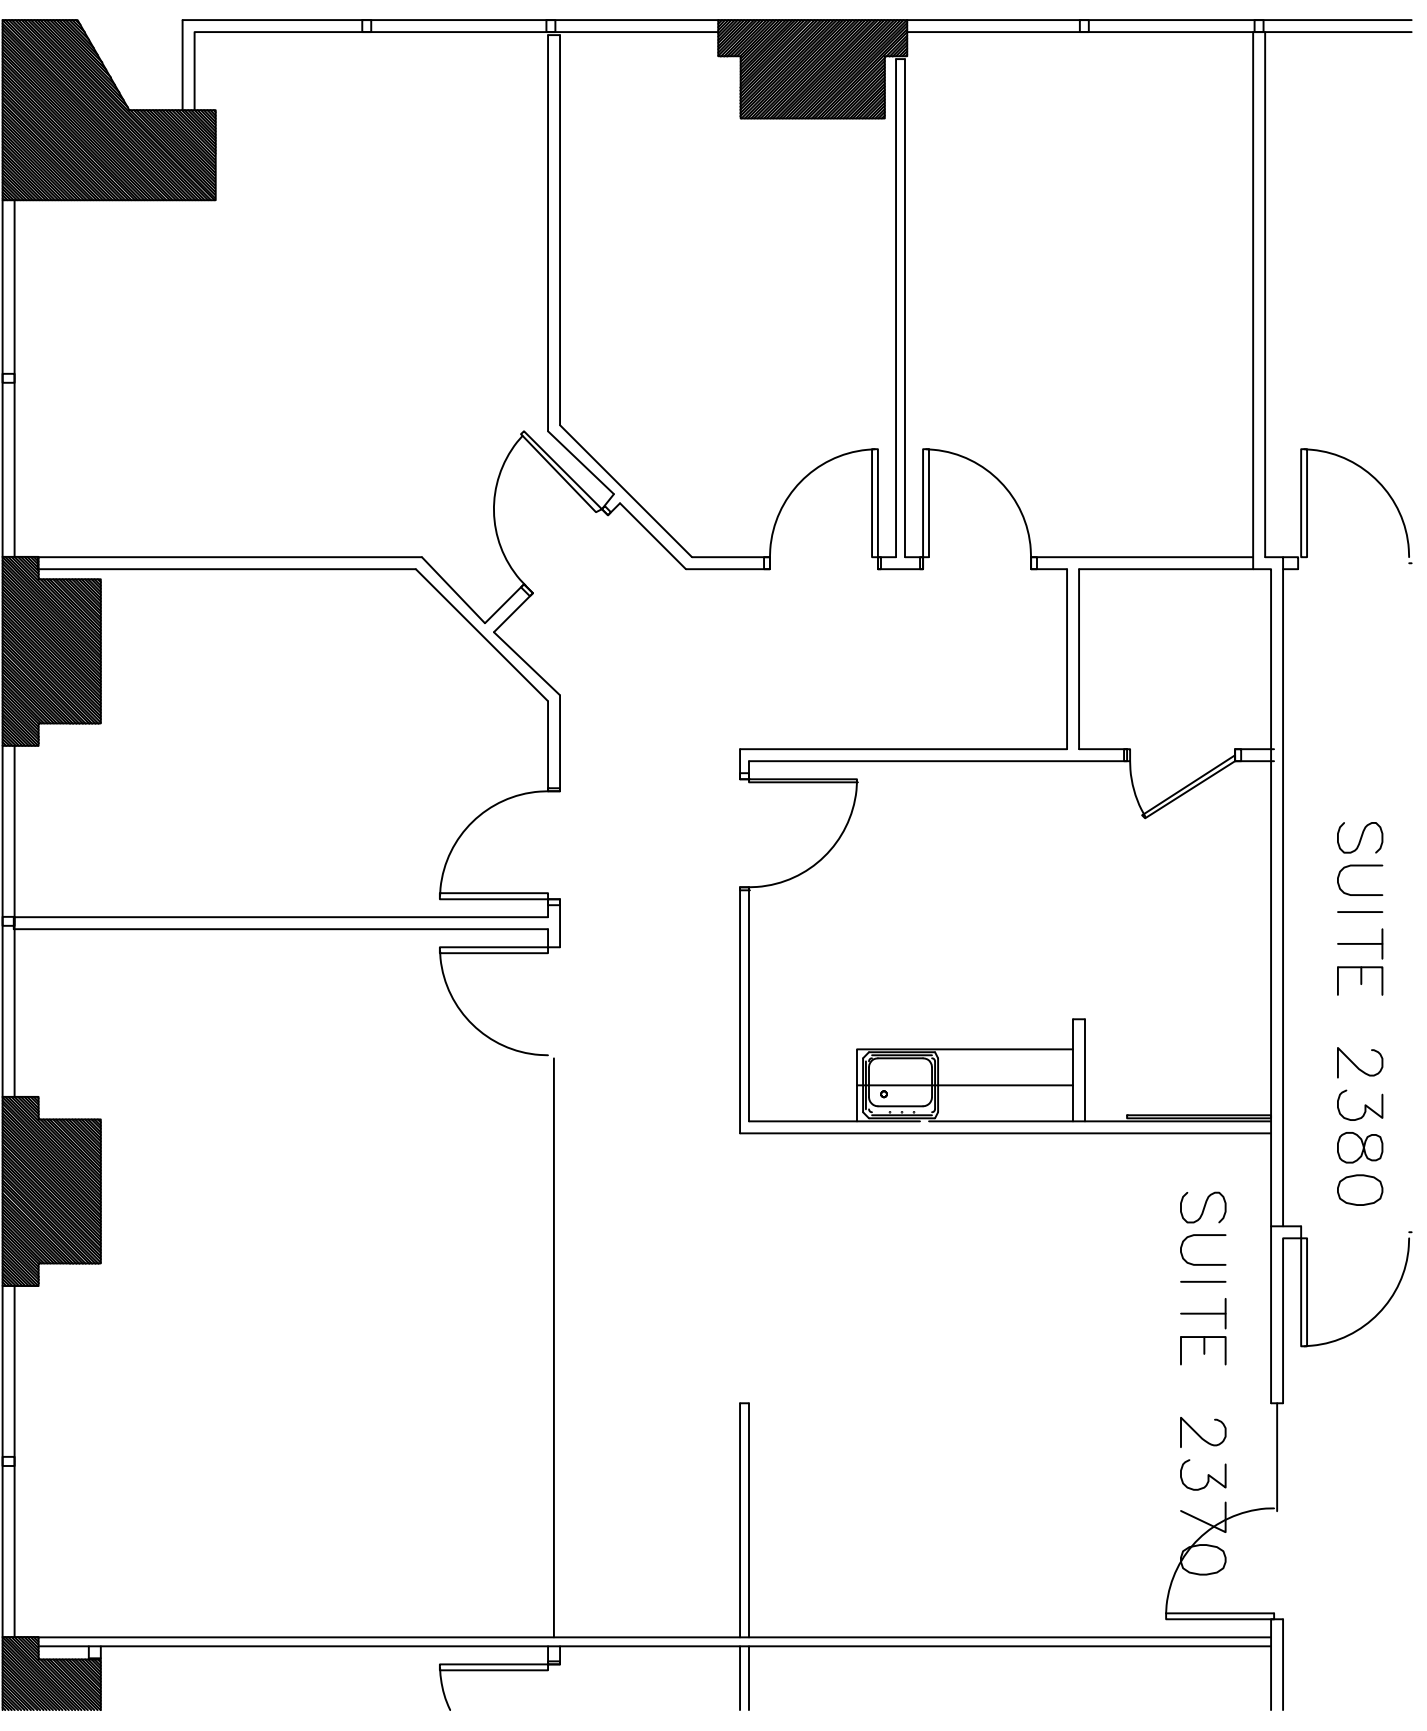


Suite 2370
 SCALE: 1/8"=1'-0"
 (11"x17")

1,863 RSF
 SQUARE FOOTAGE IS APPROXIMATE

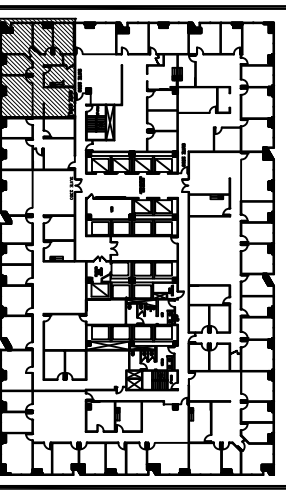


Key Plan

Title:
 23rd Floor Plan
 Suite 2370



1700 PACIFIC



OLYMBEC USA

1700 PACIFIC
 DALLAS, TX, 75201
 TEL: 1-888-OLYMBEC
 WWW.OLYMBEC.COM

Scale: N.T.S.
 Drawn By:
 Date:
 Project Name and Location:
 1700 Pacific
 Dallas, TX
 Room #:
 #2370

*Note That All Dimensions Are Approximate and subject to change without notice