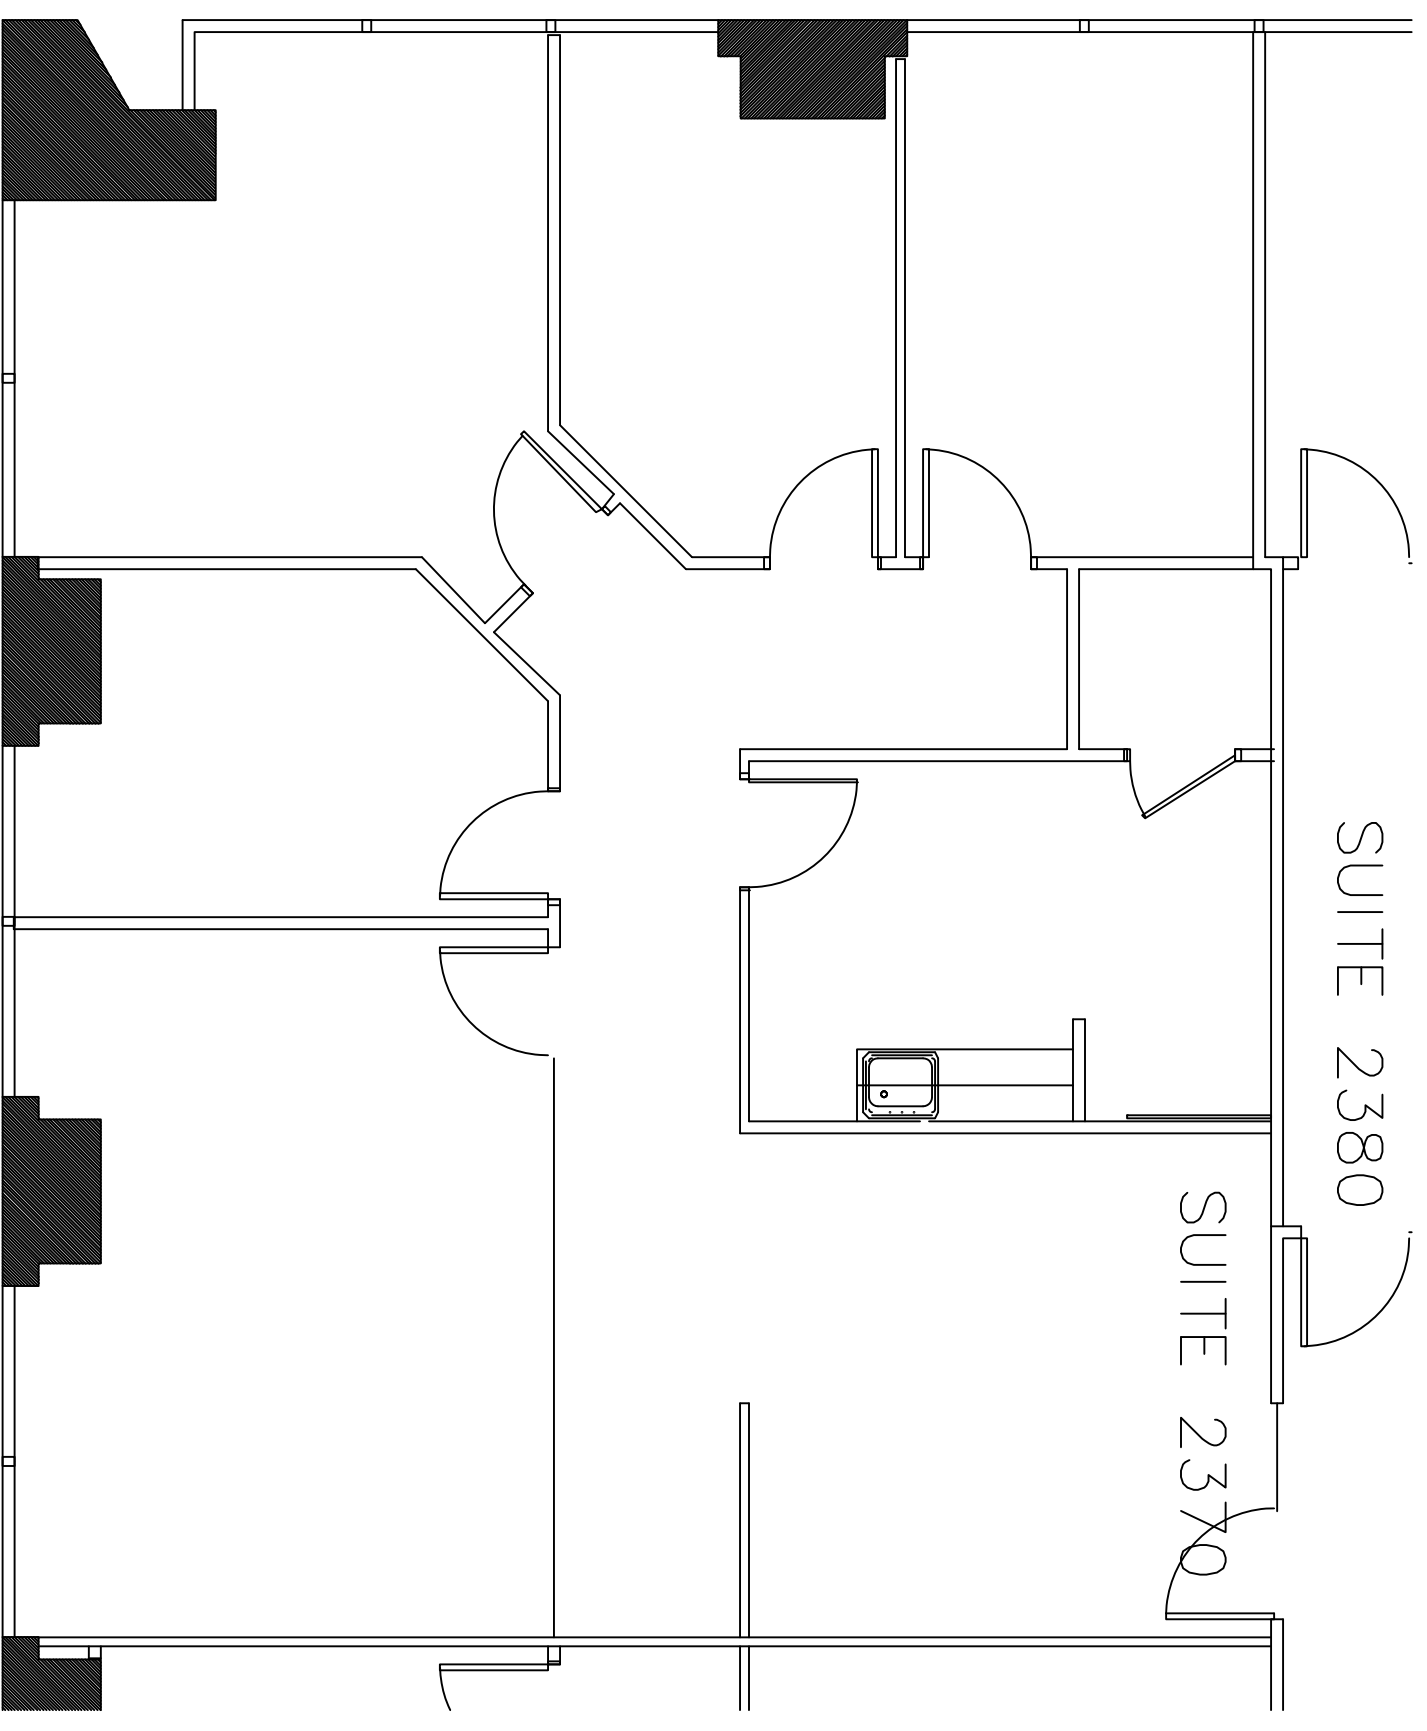

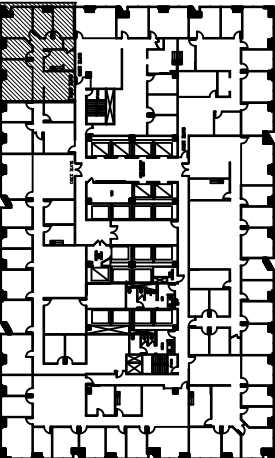


Revision	Entered	
no.	Issue	date




Suite 2370
 SCALE: 1/8"=1'-0"
 (11"x17")

1,863 RSF
 SQUARE FOOTAGE IS APPROXIMATE

1700 PACIFIC	 1700 PACIFIC DALLAS, TX, 75201 TEL: 1-888-OLYMBEC WWW.OLYMBEC.COM
Title: 23rd Floor Plan Suite 2370	Key Plan 
Scale: N.T.S. Drawn By:	Project Name and Location: 1700 Pacific Dallas, TX
Date:	Room #: #2370

*Note That All Dimensions Are Approximate and subject to change without notice