



Revision	Entered	
no.	Issue	date

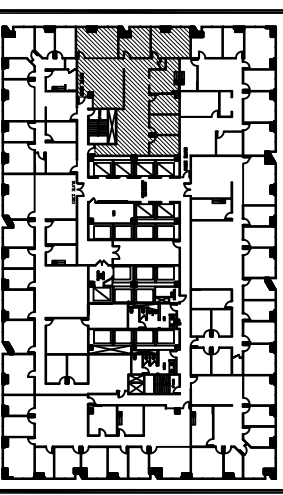

Key Plan

Title:
23rd Floor Plan
Suite 2380

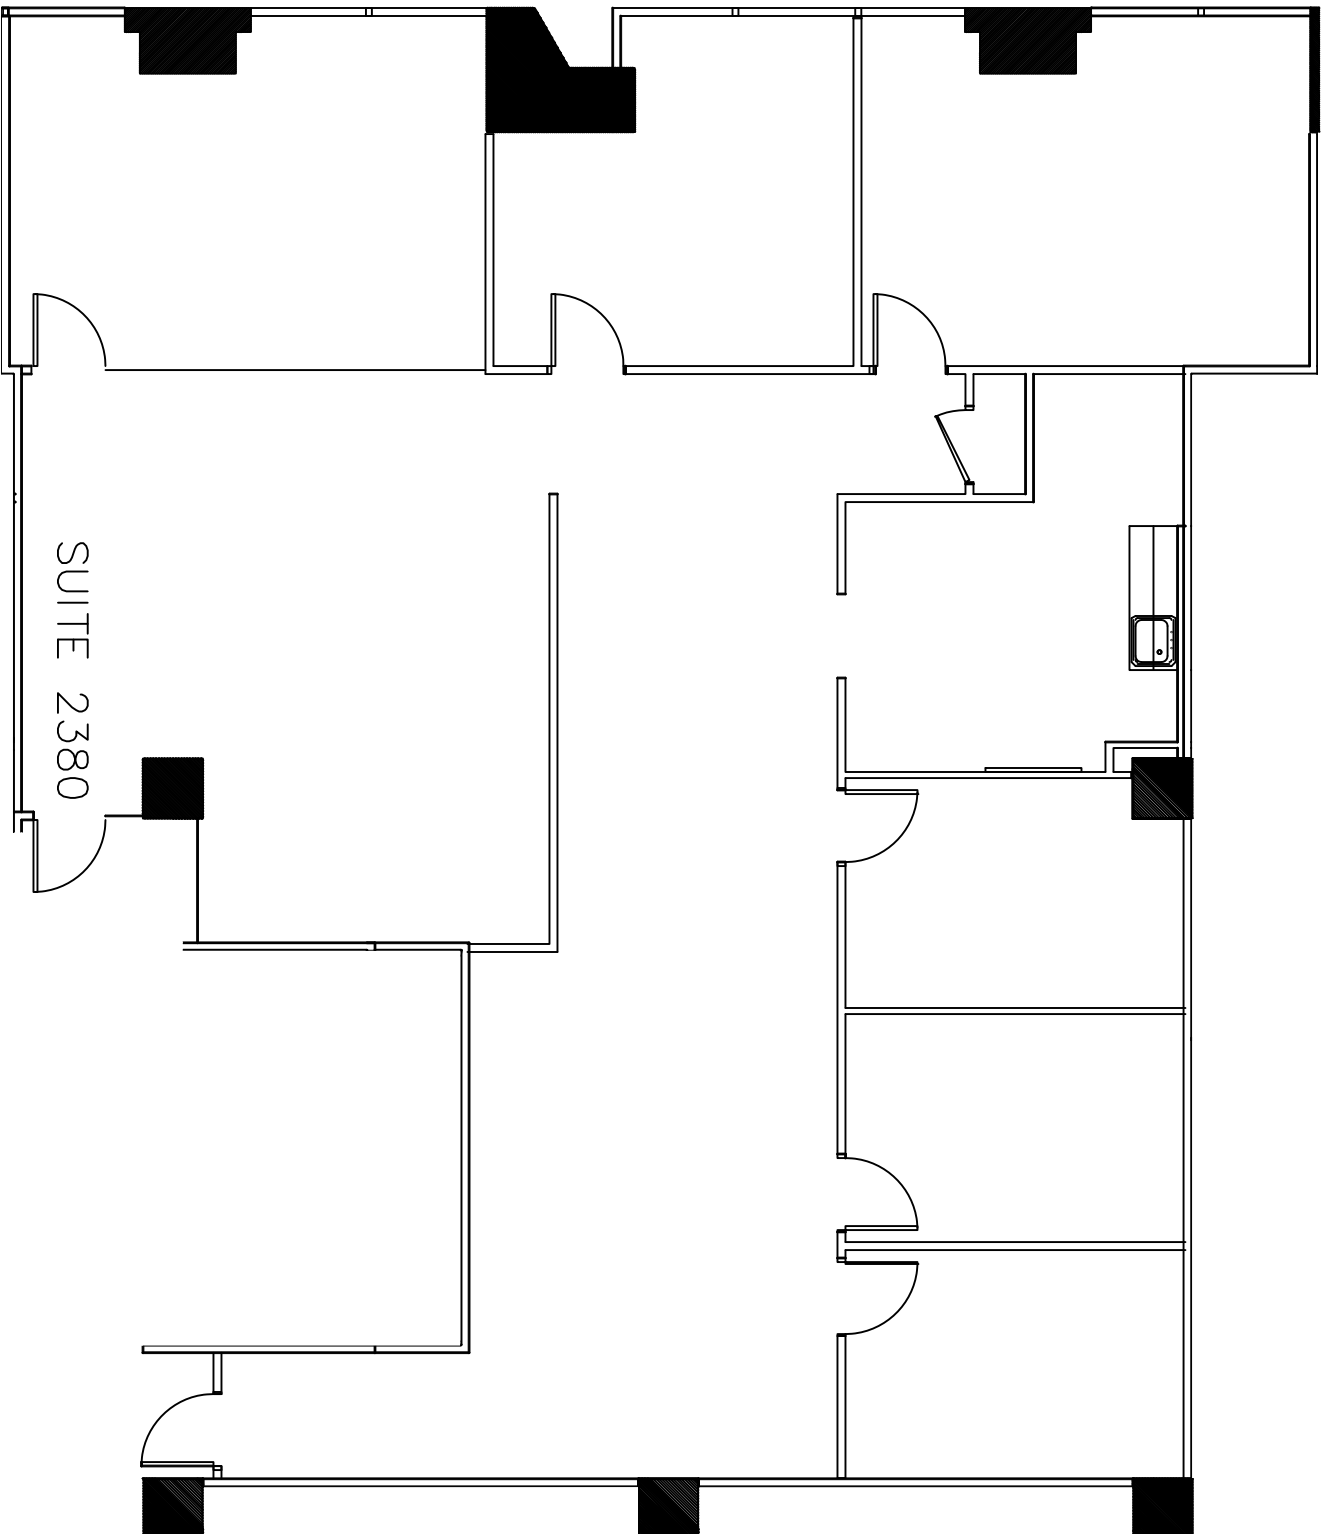

Scale: N.T.S.
Drawn By: _____

Date: _____
Project Name and Location:
1700 Pacific
Dallas, TX

Room #:
#2380

1700 Pacific
SCALE: 1/8"=1'-0"
(11"x17")

3,140 RSF
SQUARE FOOTAGE IS APPROXIMATE

*Note That All Dimensions Are Approximate and subject to change without notice