


| Revision | Revision |      |
|----------|----------|------|
|          |          |      |
|          |          |      |
| no.      | Issue    | date |
|          |          |      |
|          |          |      |
|          |          |      |
|          |          |      |

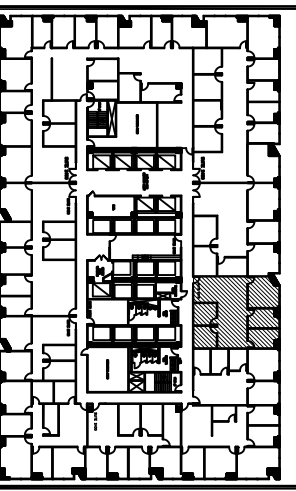

Title:  
 24th Floor Plan  
 Suite 2415

Scale: N.T.S.


Drawn By:

Date:

Project Name and Location:  
 1700 Pacific  
 Dallas, TX

Room #:  
 #2415

1700 PACIFIC  
 DALLAS, TX, 75201  
 TEL: 1-888-OLYMBEC  
 WWW.OLYMBEC.COM

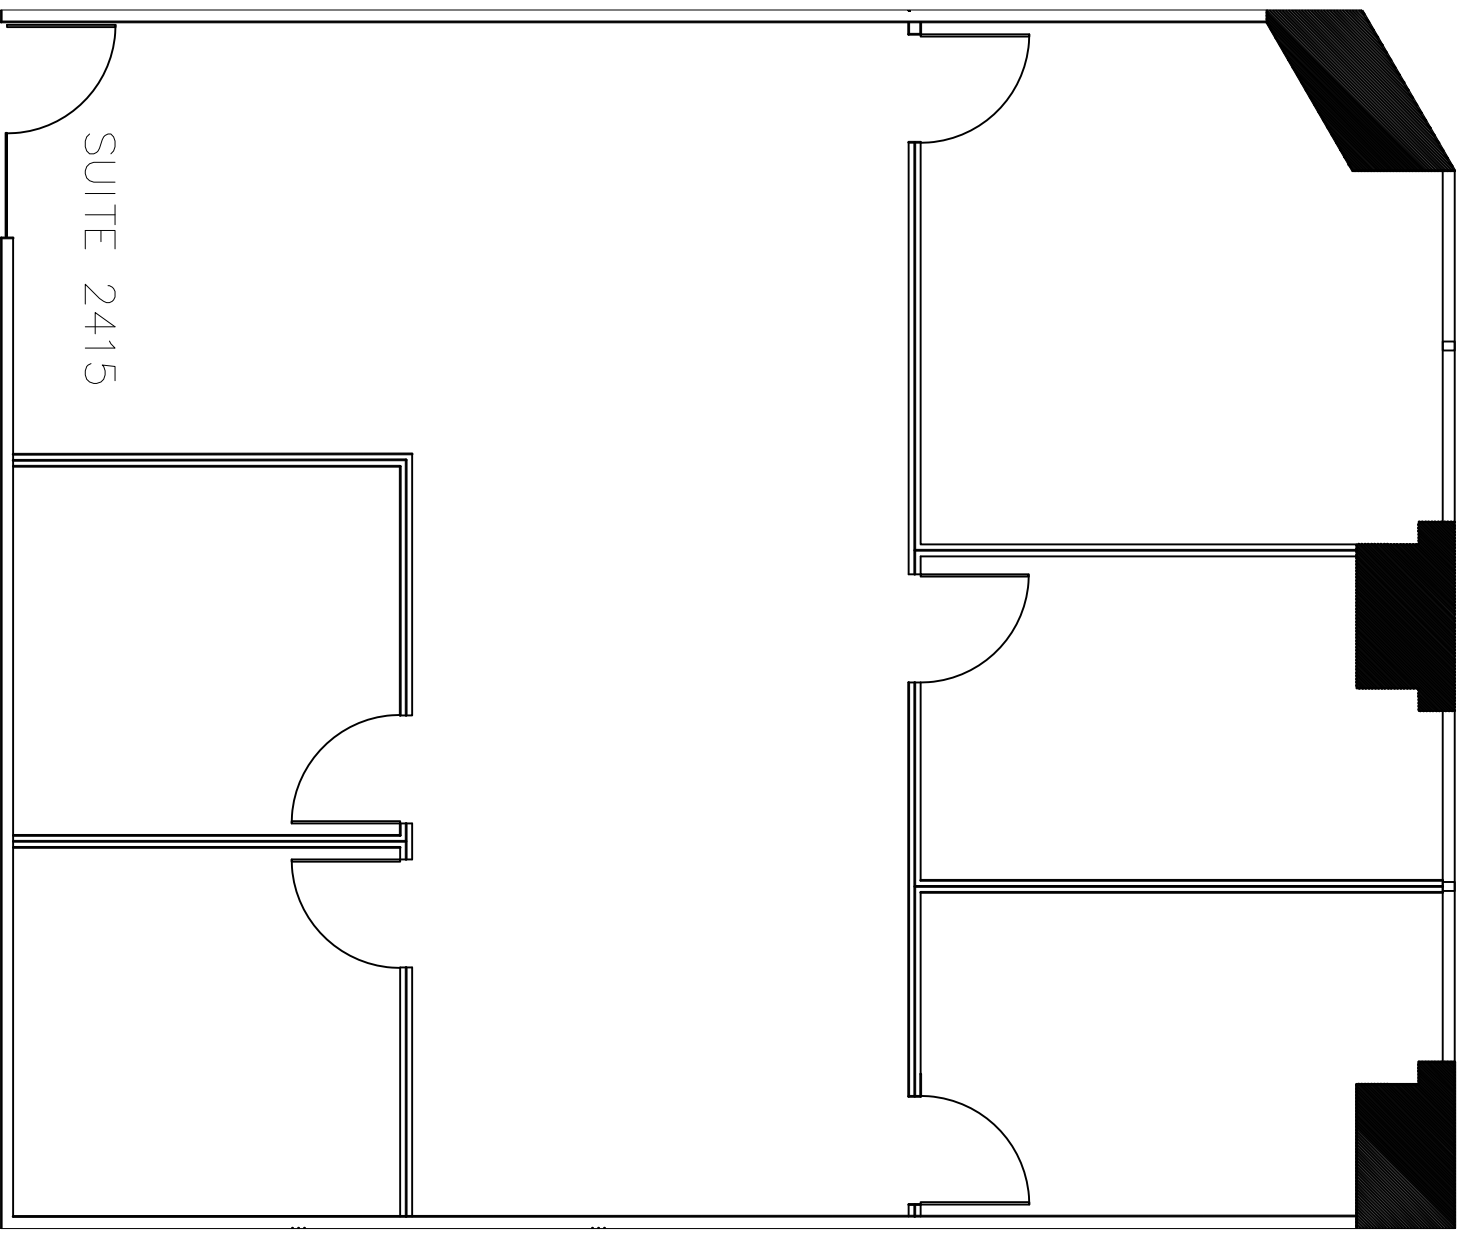

**I** Suite 2415

SCALE: 3/16"=1'-0"  
 (11"x17")

1,577 RSF  
 SQUARE FOOTAGE IS APPROXIMATE

\*Note That All Dimensions Are Approximate and subject to change without notice