



Revision		Ernsdon
no.	Issue	date

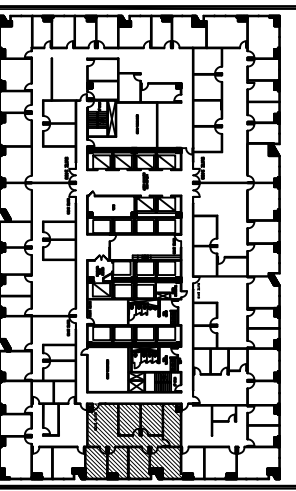

Key Plan

Title:
24th Floor Plan
Suite 2430

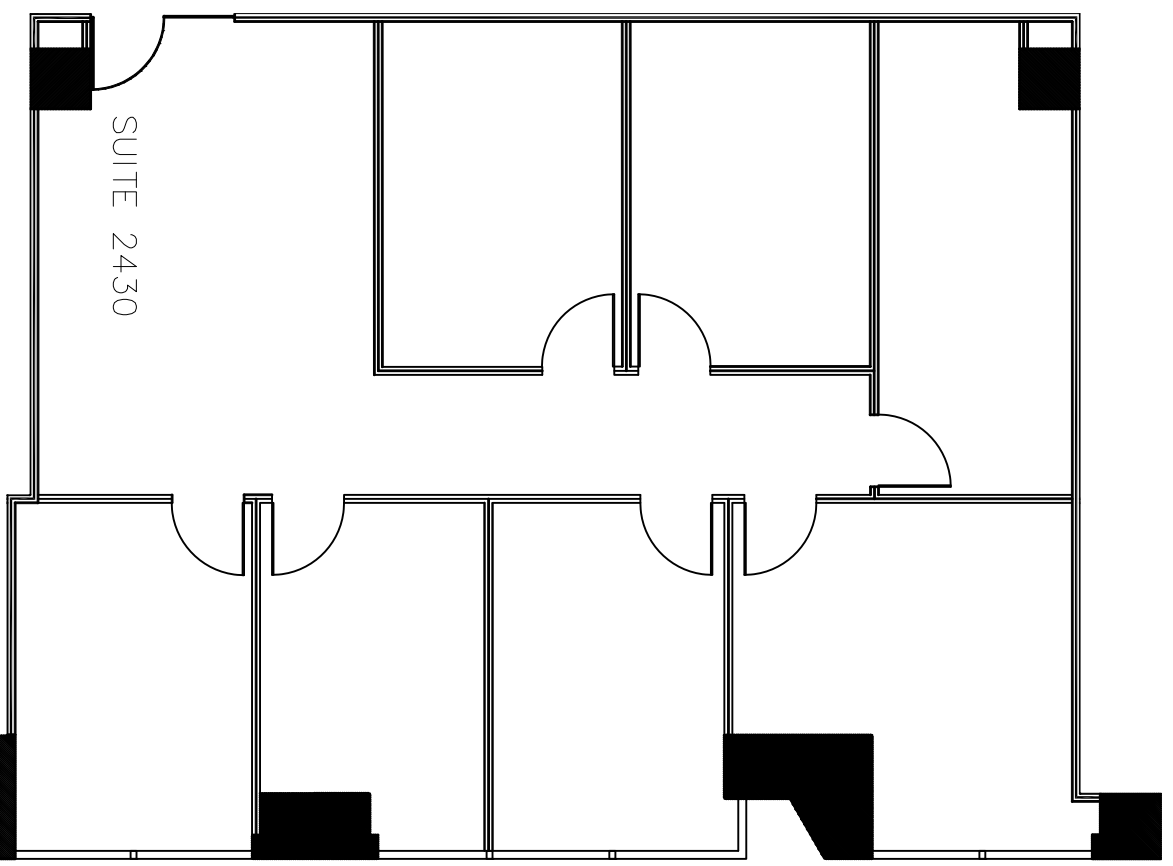

1700 PACIFIC
DALLAS, TX, 75201
TEL: 1-888-OLYMBEC
WWW.OLYMBEC.COM

Scale: N.T.S.
Drawn By:

Date:

Project Name and Location:
1700 Pacific
Dallas, TX

Room #:
#2430

 Suite 2430
SCALE: 1/8"=1'-0"
(11"x17")

1,801 RSF
SQUARE FOOTAGE IS APPROXIMATE
AND MUST BE FIELD VERIFIED

*Note That All Dimensions Are Approximate and subject to change without notice