


*Note That All Dimensions Are Approximate and subject to change without notice

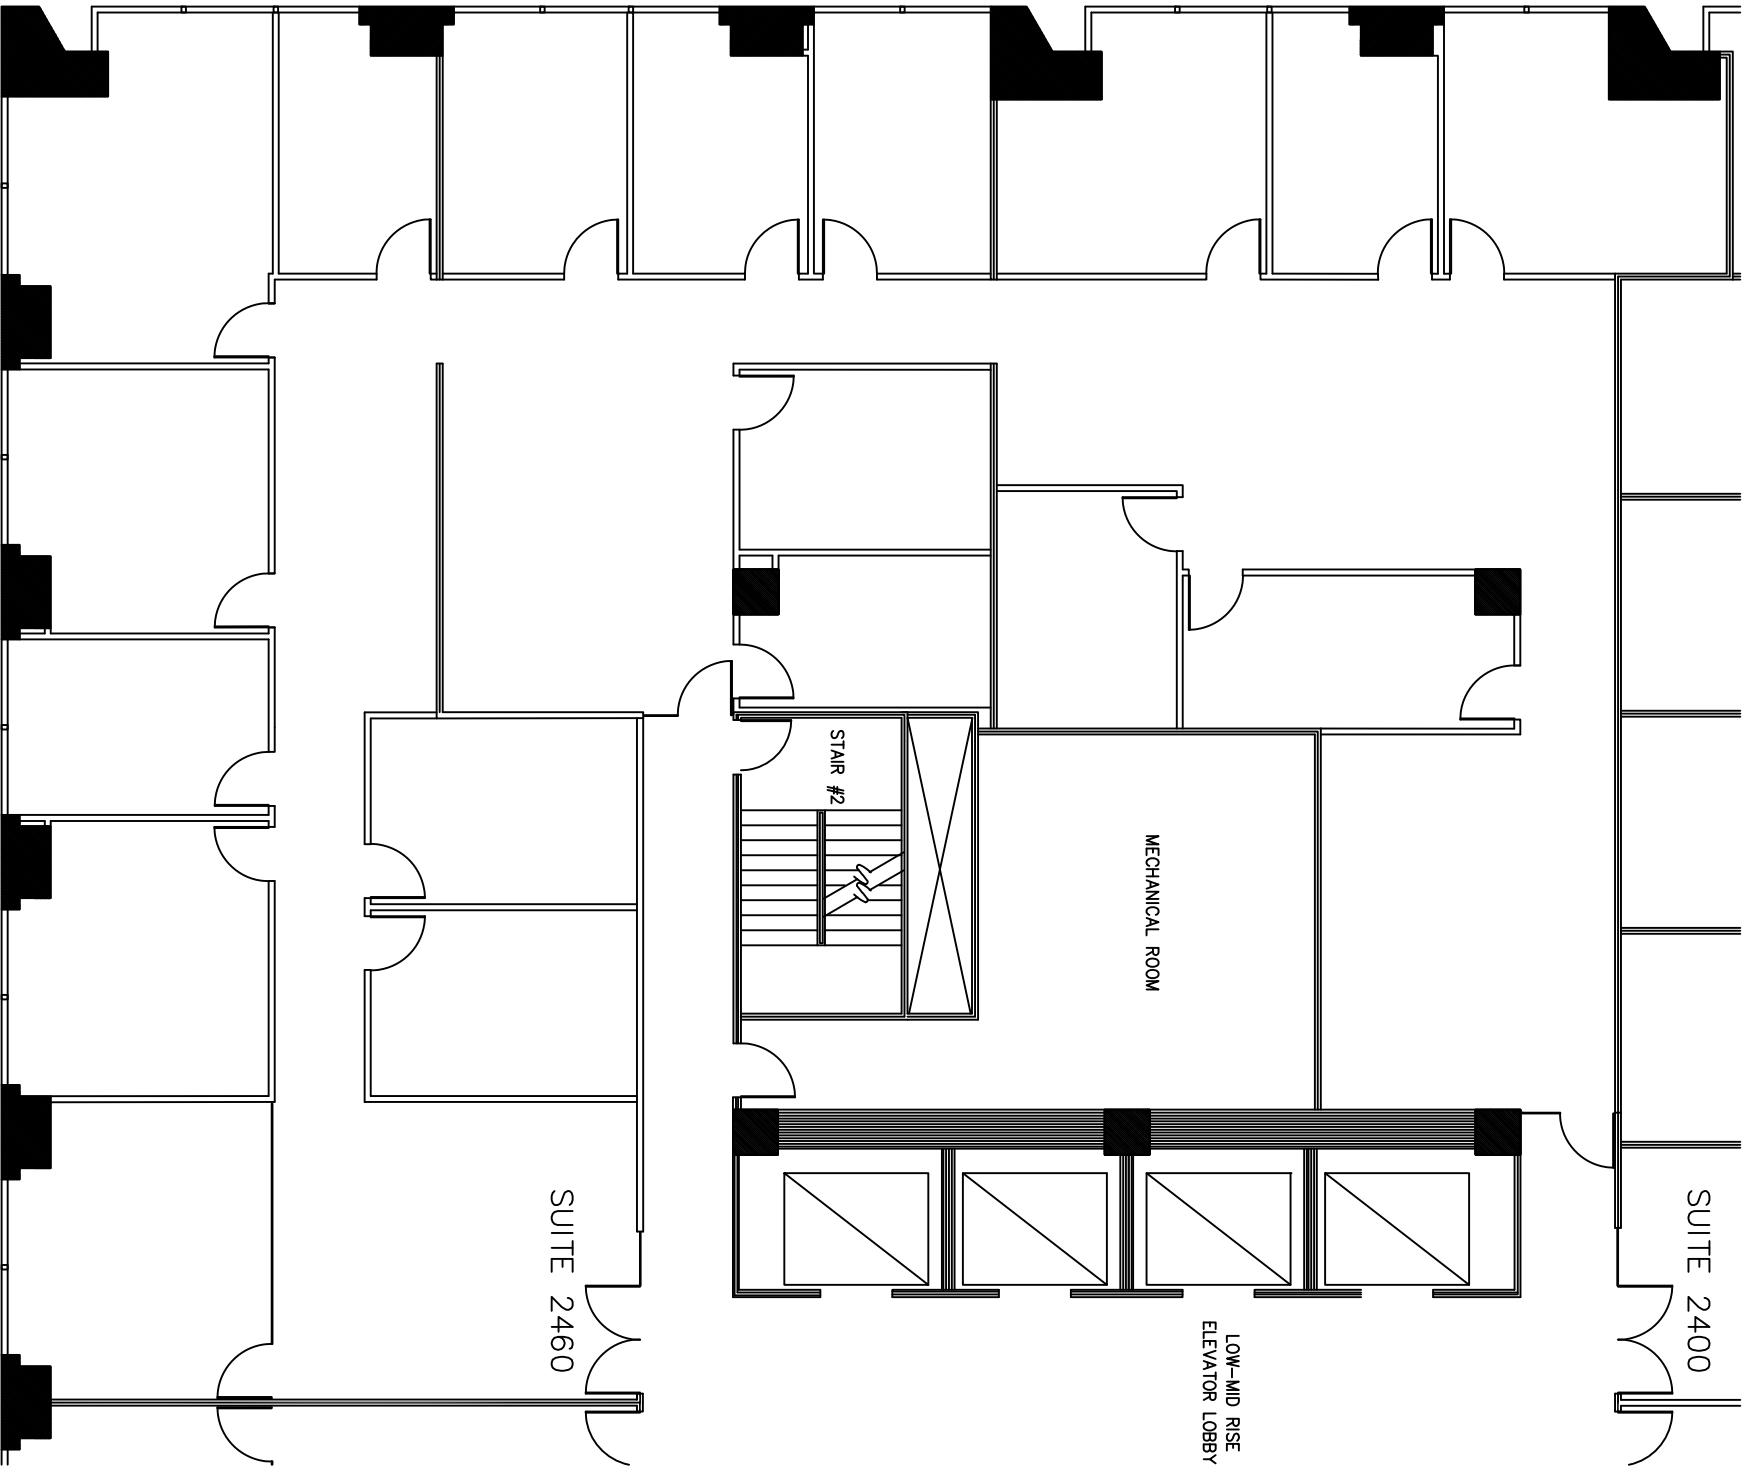



Suite 2460
 SCALE: 3/32"=1'-0"
 (11"x17")

SQUARE FOOTAGE IS APPROXIMATE

6,340 RSF

Revision	Issued	By	Date

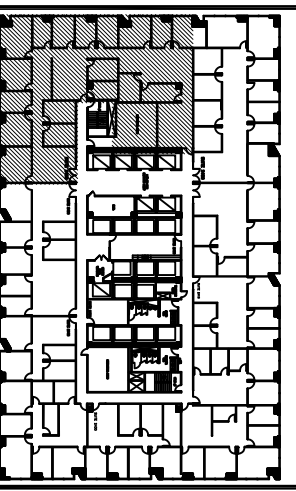

Key Plan

Title:
 24th Floor Plan
 Suite 2460



1700 PACIFIC
DALLAS, TX, 75201
TEL: 1-888-OLYMBEC
WWW.OLYMBEC.COM



OLYMBEC
USA

Scale: N.T.S.
 Drawn By:
 Date:
 Project Name and Location:
 1700 Pacific
 Dallas, TX
 Room #:
 #2460