



Revision	Revision	
no.	Issue	date

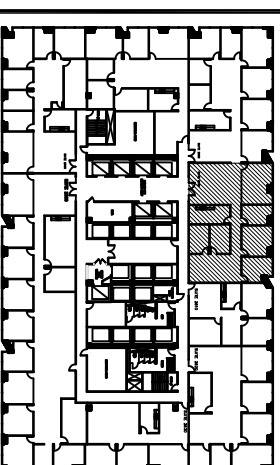

Key Plan

Title:
26th Floor Plan
Suite 2600

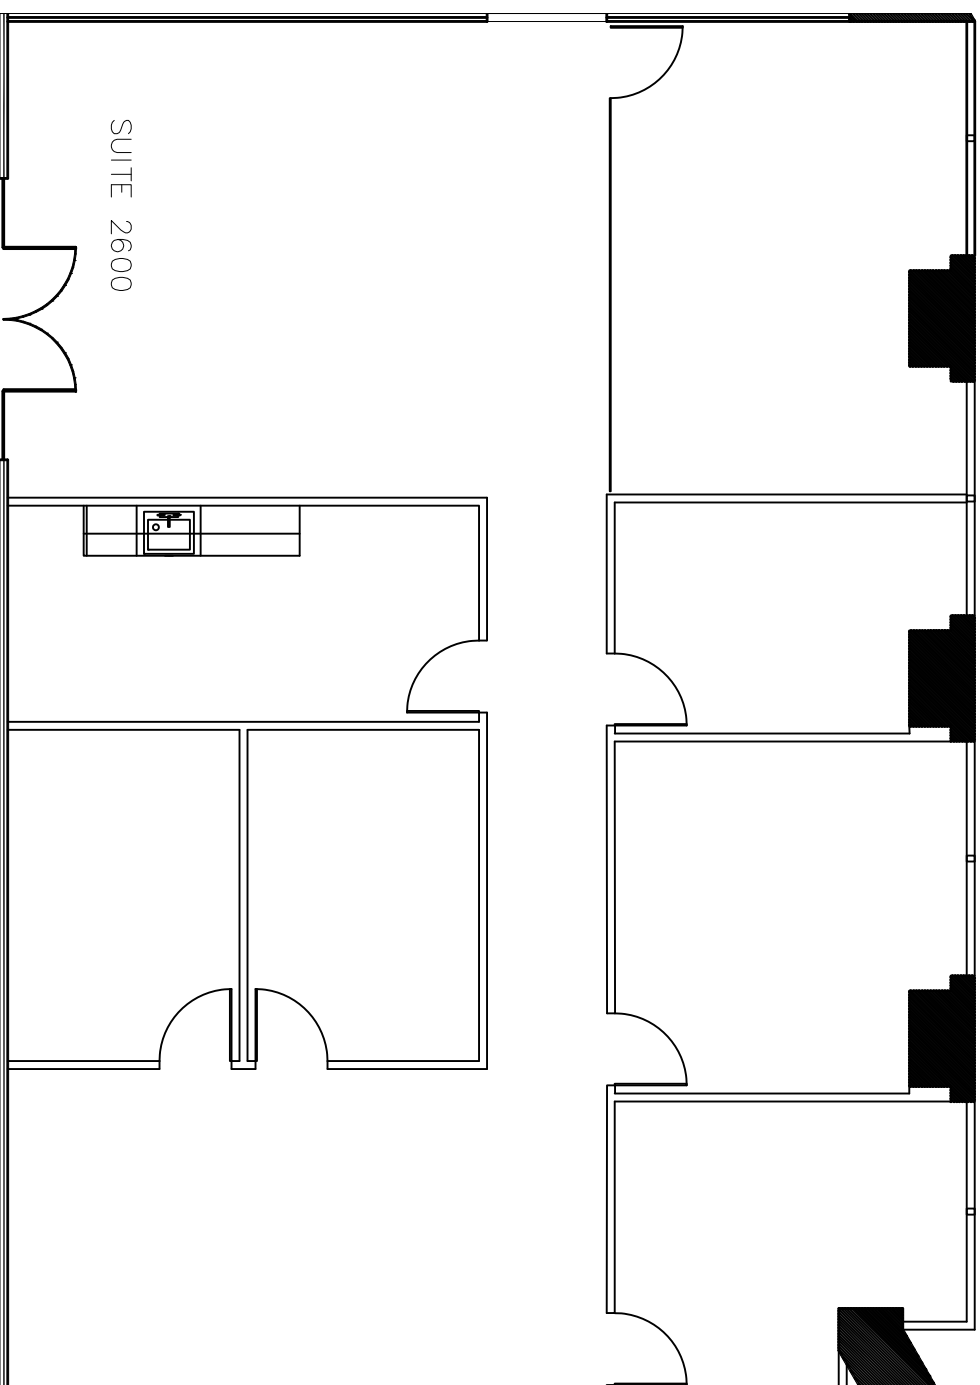

1700 PACIFIC



OLYMBEC USA

1700 PACIFIC
DALLAS, TX, 75201
TEL: 1-888-OLYMBEC
WWW.OLYMBEC.COM

Scale: N.T.S.
Drawn By: _____

Date: _____
Project Name and Location:
1700 Pacific
Dallas, TX

Room #:
#2600

Suite 2600

SCALE: 1/8"=1'-0"
(11"x17")

2,726 RSF
SQUARE FOOTAGE IS APPROXIMATE

*Note That All Dimensions Are Approximate and subject to change without notice