



Revision	Revision	
no.	issue	date

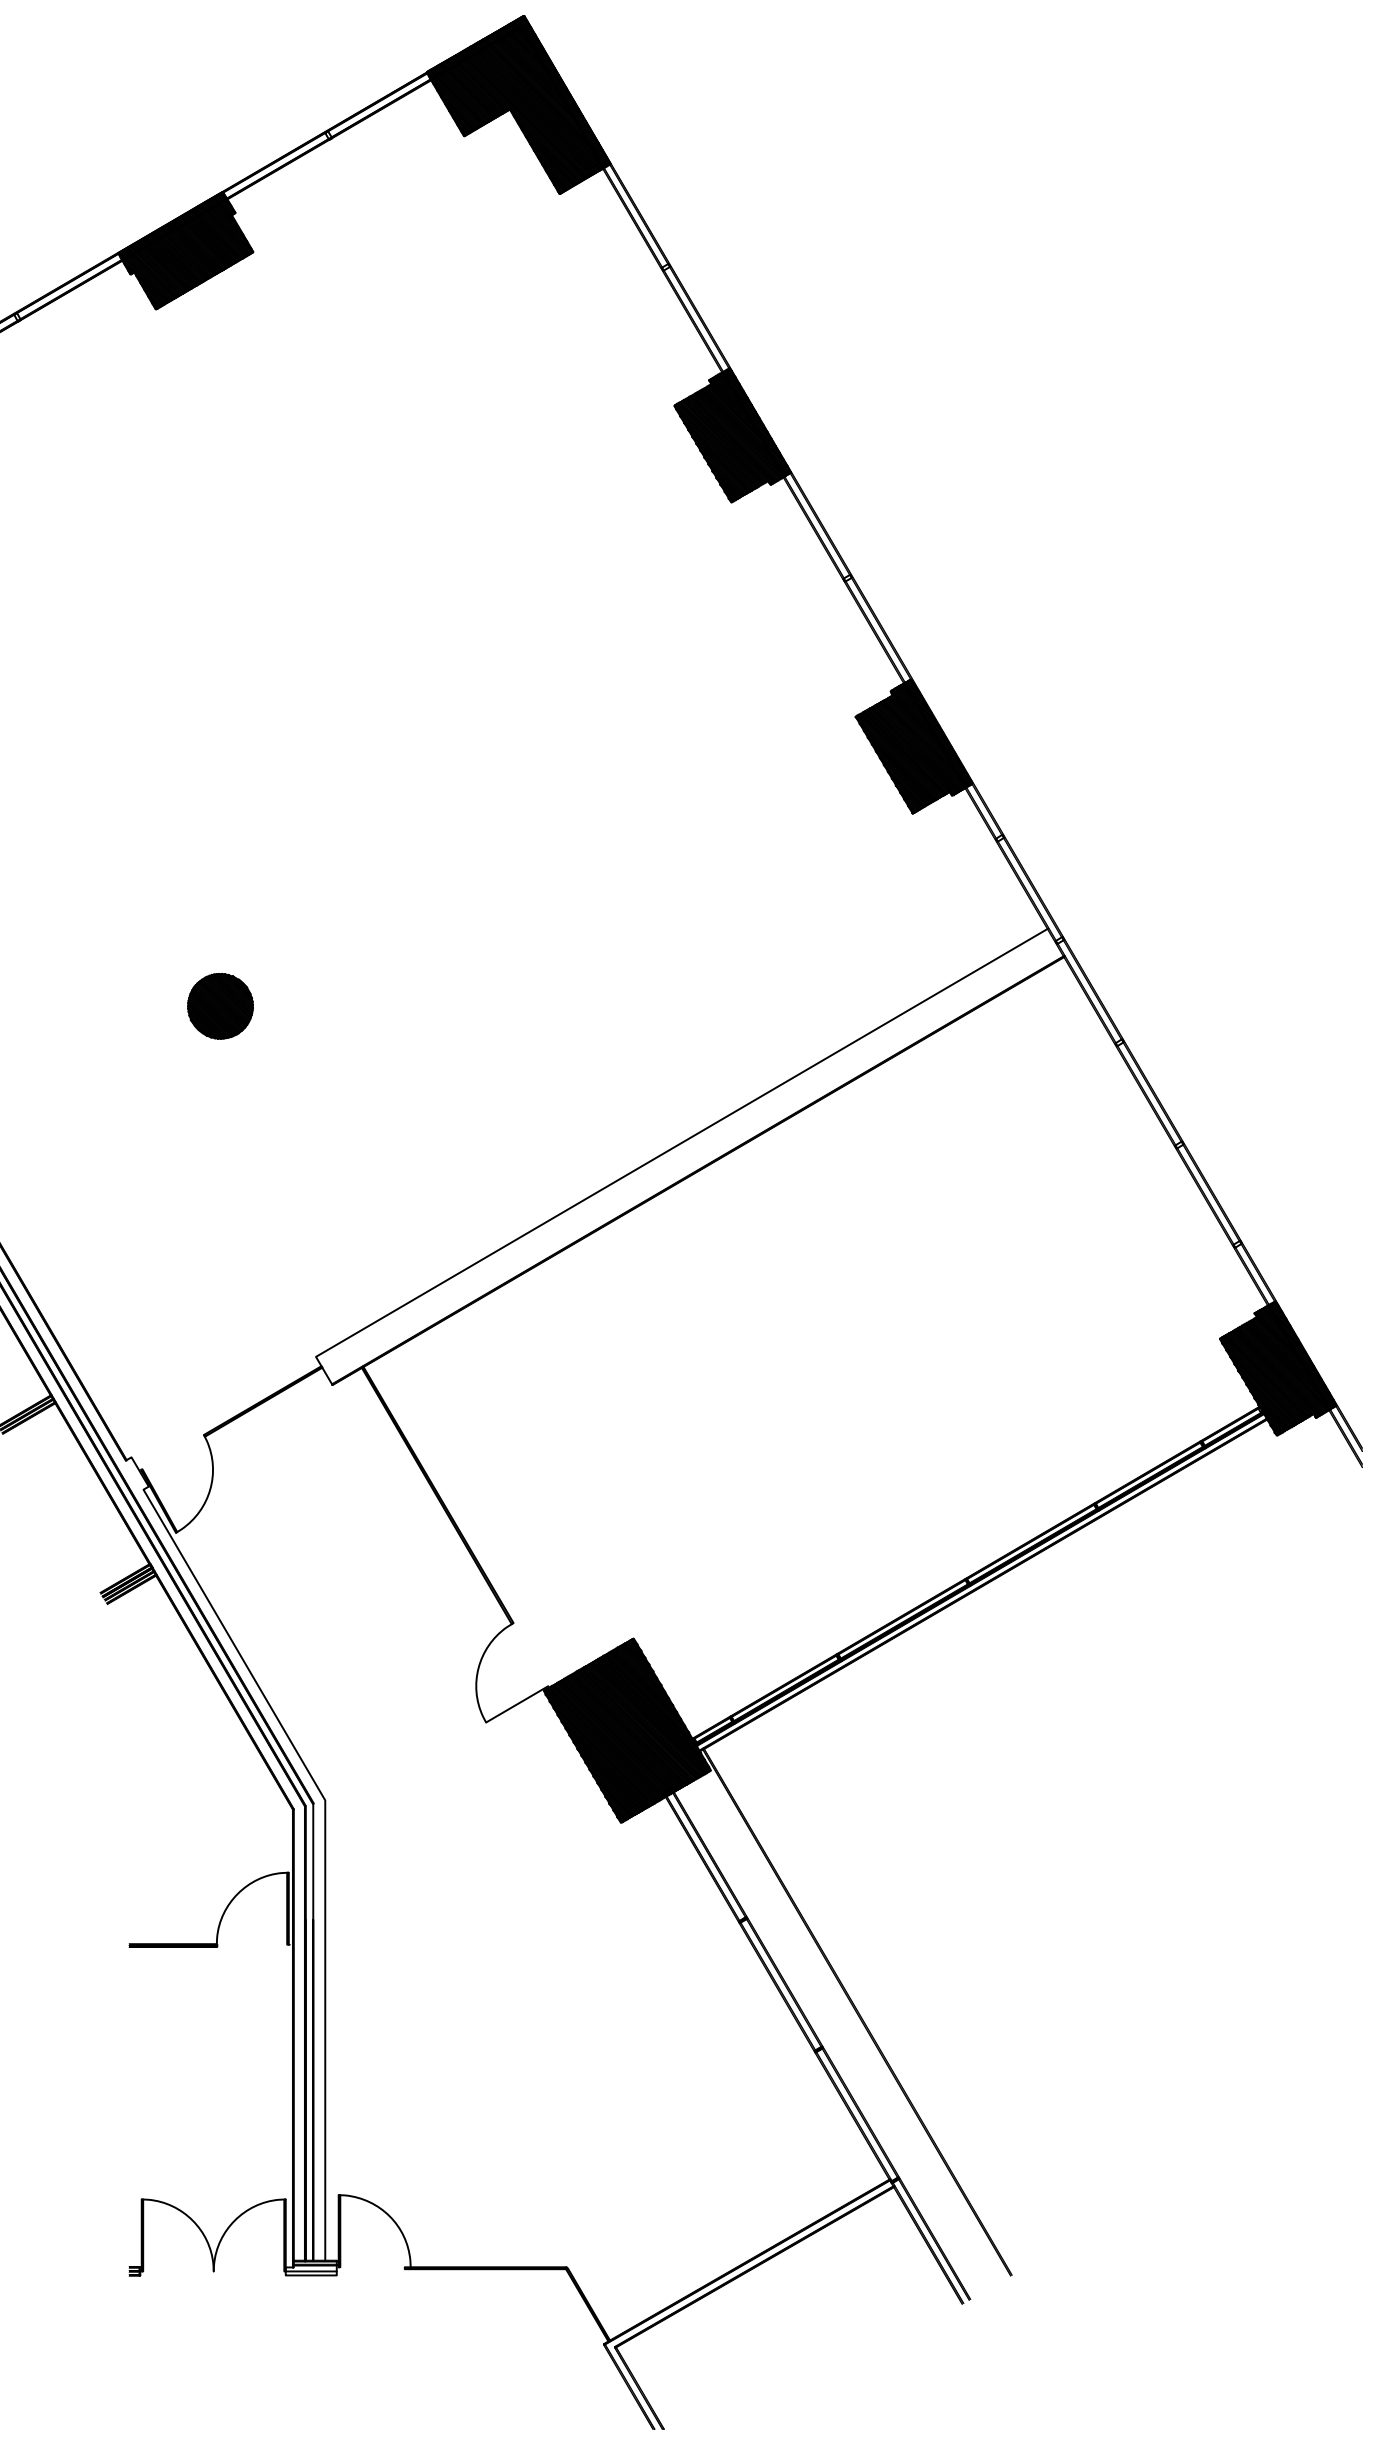


*Note That All Dimensions Are Approximate and subject to change without notice

Suite 280
 SCALE: 1/8" = 1'-0"
 (11x17)


SQUARE FOOTAGE IS APPROXIMATE
 3,944 RSF

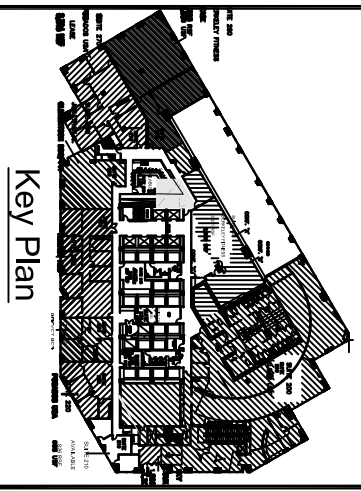

Title:
 2nd Floor Plan



1700 PACIFIC



OLYMBEC USA

1700 PACIFIC
 DALLAS, TX, 75201
 TEL: 1-888-OLYMBEC
 WWW.OLYMBEC.COM

Scale: N.T.S.
 Drawn By:
 Date:
 Project Name and Location:
 1700 Pacific
 Dallas, TX
 Room #:
 #280