


\*Note That All Dimensions Are Approximate and subject to change without notice

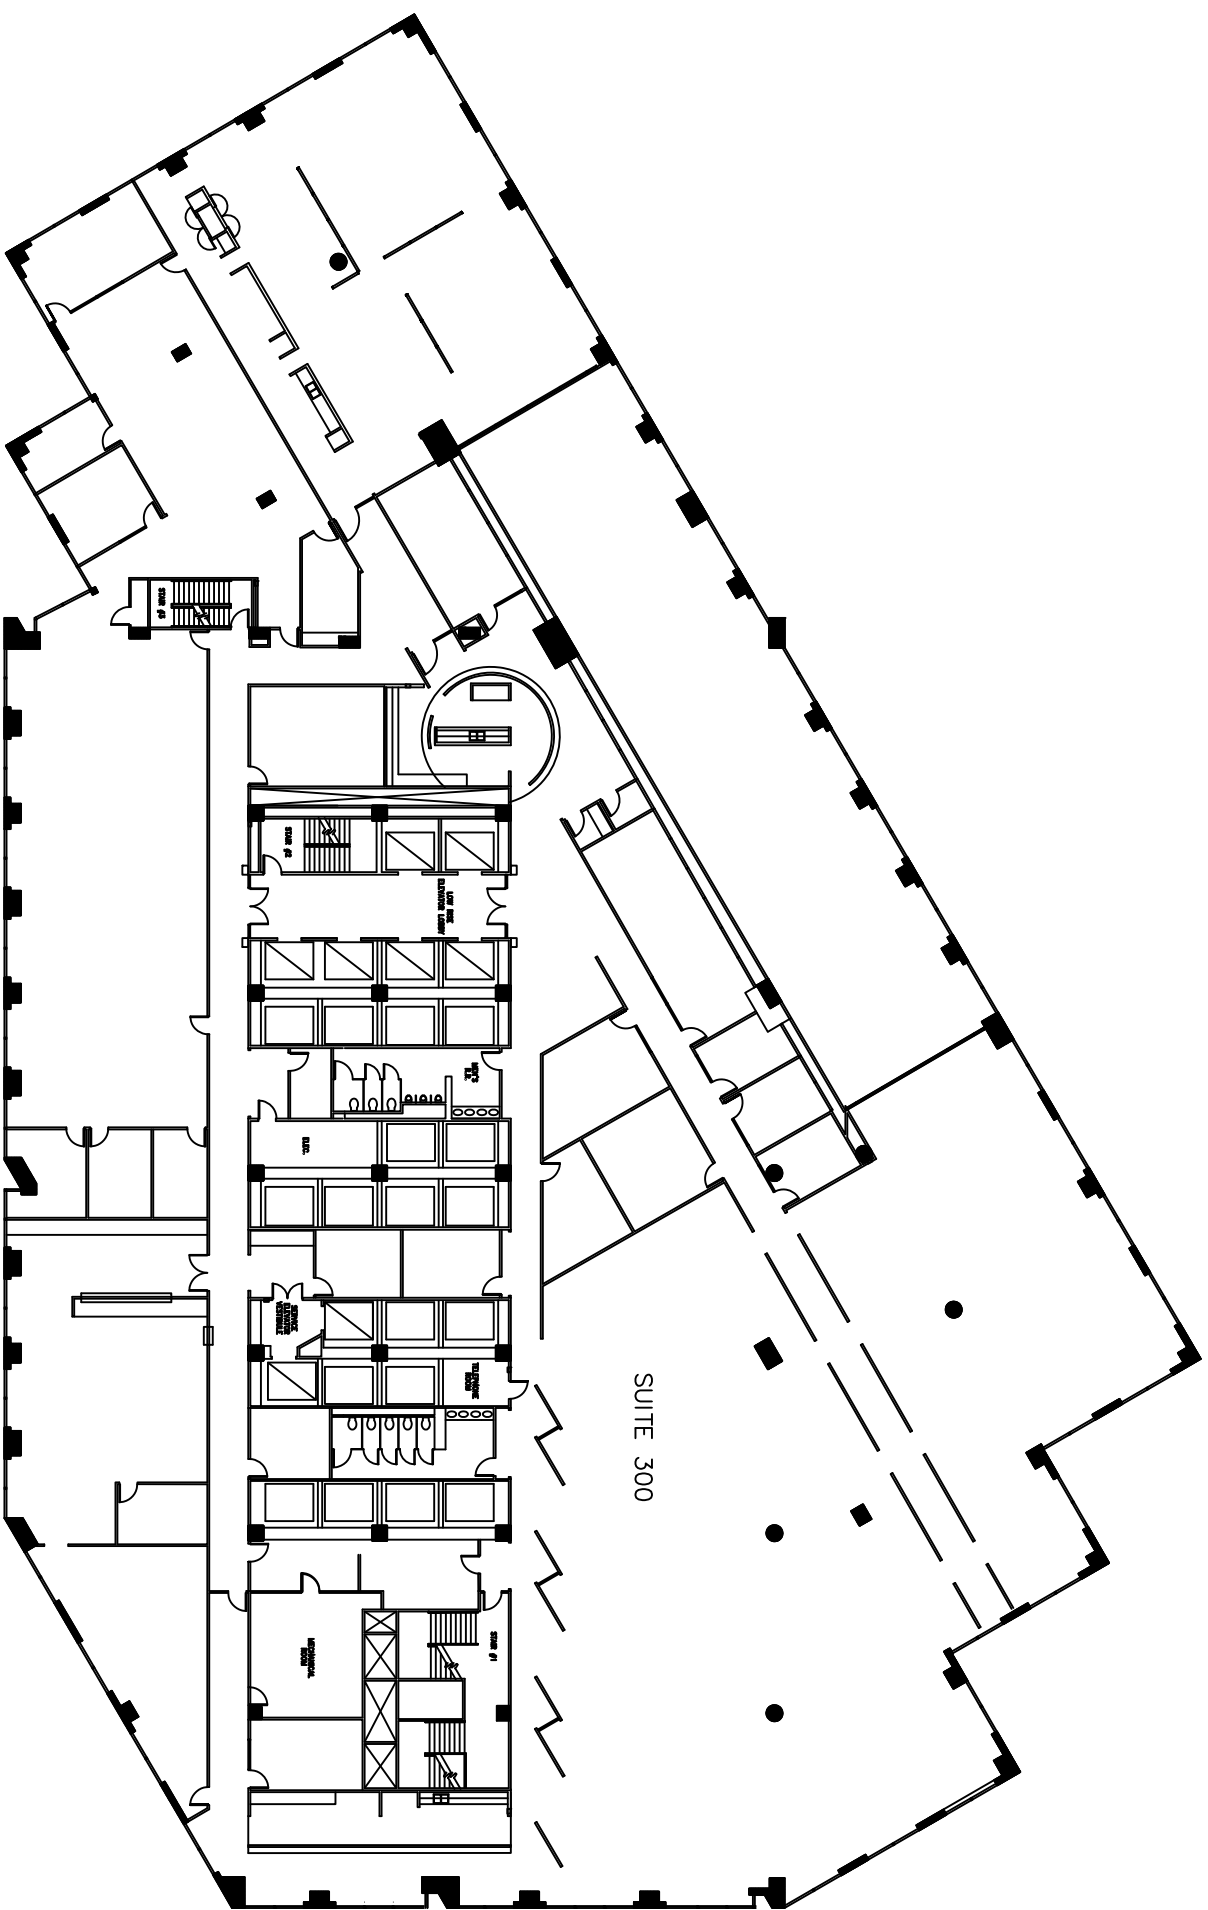

SUITE 300

 Suite 300  
 SCALE: 1/32" = 1'-0"  
 (11x17)

41,676RSF  
 SQUARE FOOTAGE IS APPROXIMATE

Revision	Entered	
no.	issue	date

Title:  
 3rd Floor Plan  
 Suite 300



Scale: N.T.S.  
 Drawn By: \_\_\_\_\_

Date: \_\_\_\_\_  
 Project Name and Location:  
 1700 Pacific  
 Dallas, TX

Room #:  
 #300