


\*Note That All Dimensions Are Approximate and subject to change without notice

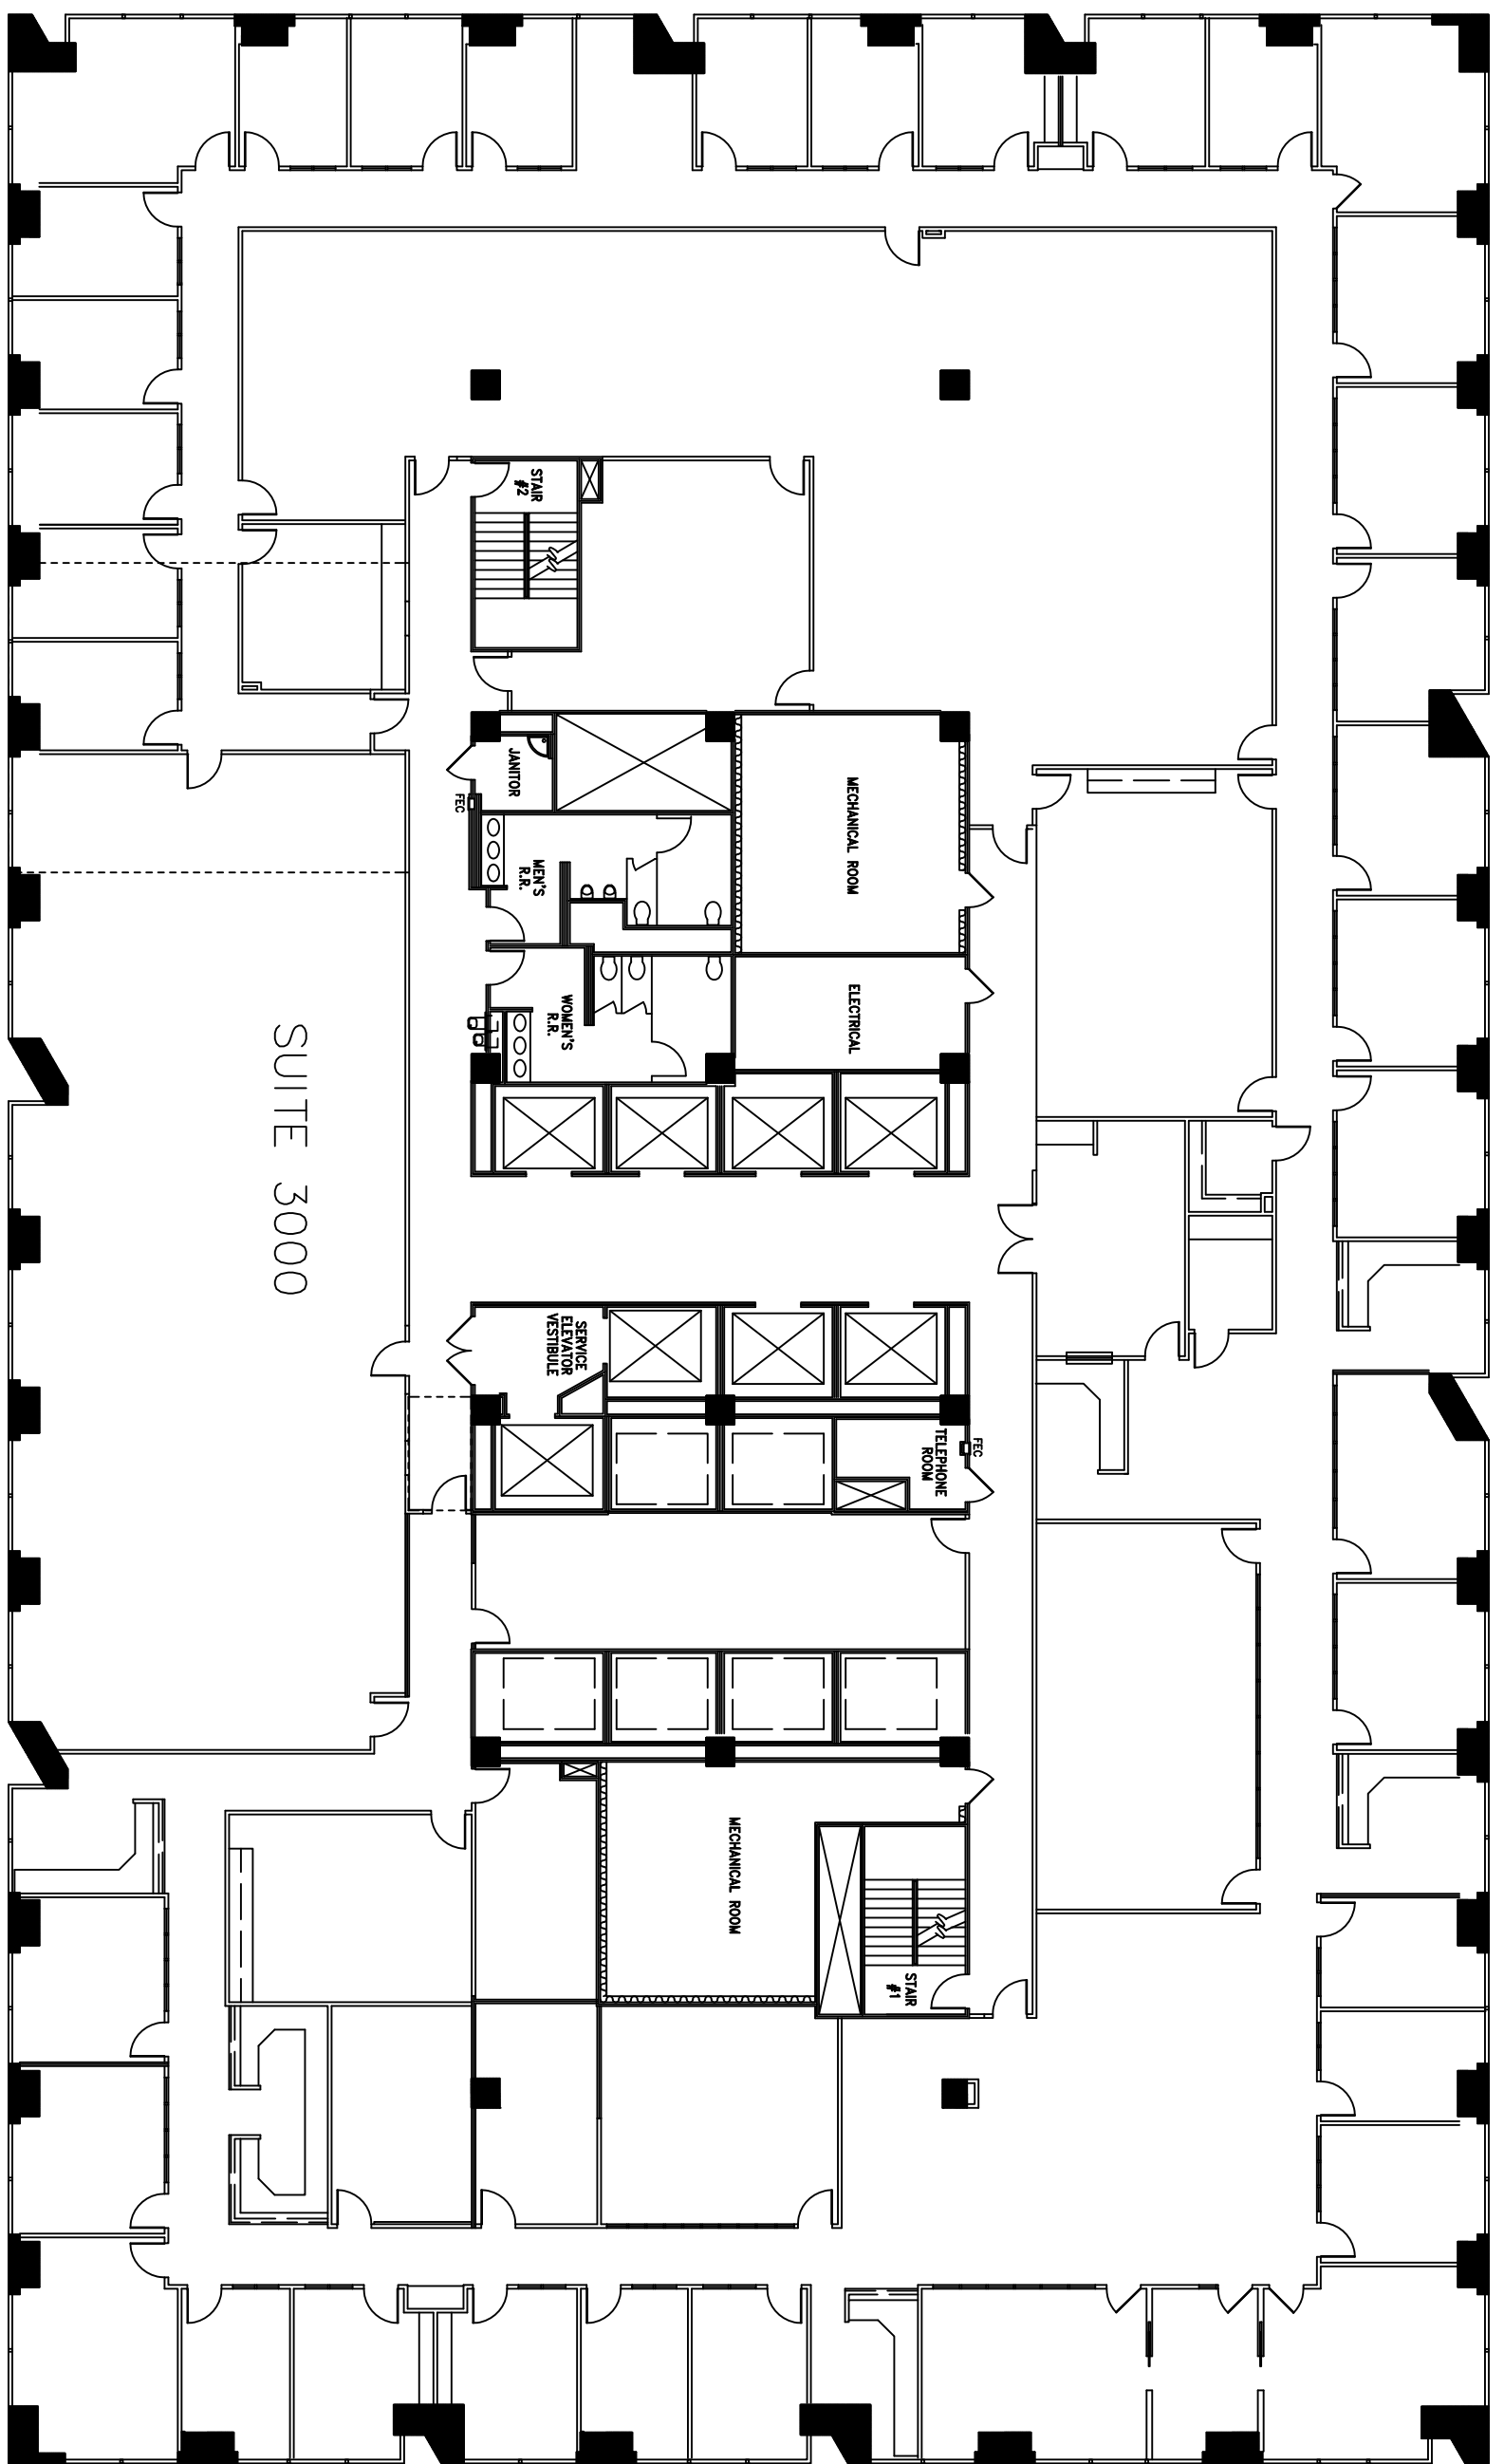

SUITE 3000

 Suite 3000  
SCALE: 1/16"=1'-0"

SQUARE FOOTAGE IS APPROXIMATE  
28,067 RSF

Revision	Issued	By	Date

Title:  
30th Floor Plan  
Suite 3000

Scale: N.T.S.  
Drawn By:




1700 PACIFIC  
DALLAS, TX, 75201  
TEL: 1-888-OLYMBEC  
WWW.OLYMBEC.COM

Date:  
Project Name and Location:  
1700 Pacific  
Dallas, TX  
Room #:  
#3000