


Note That All Dimensions Are Approximate and subject to change without notice

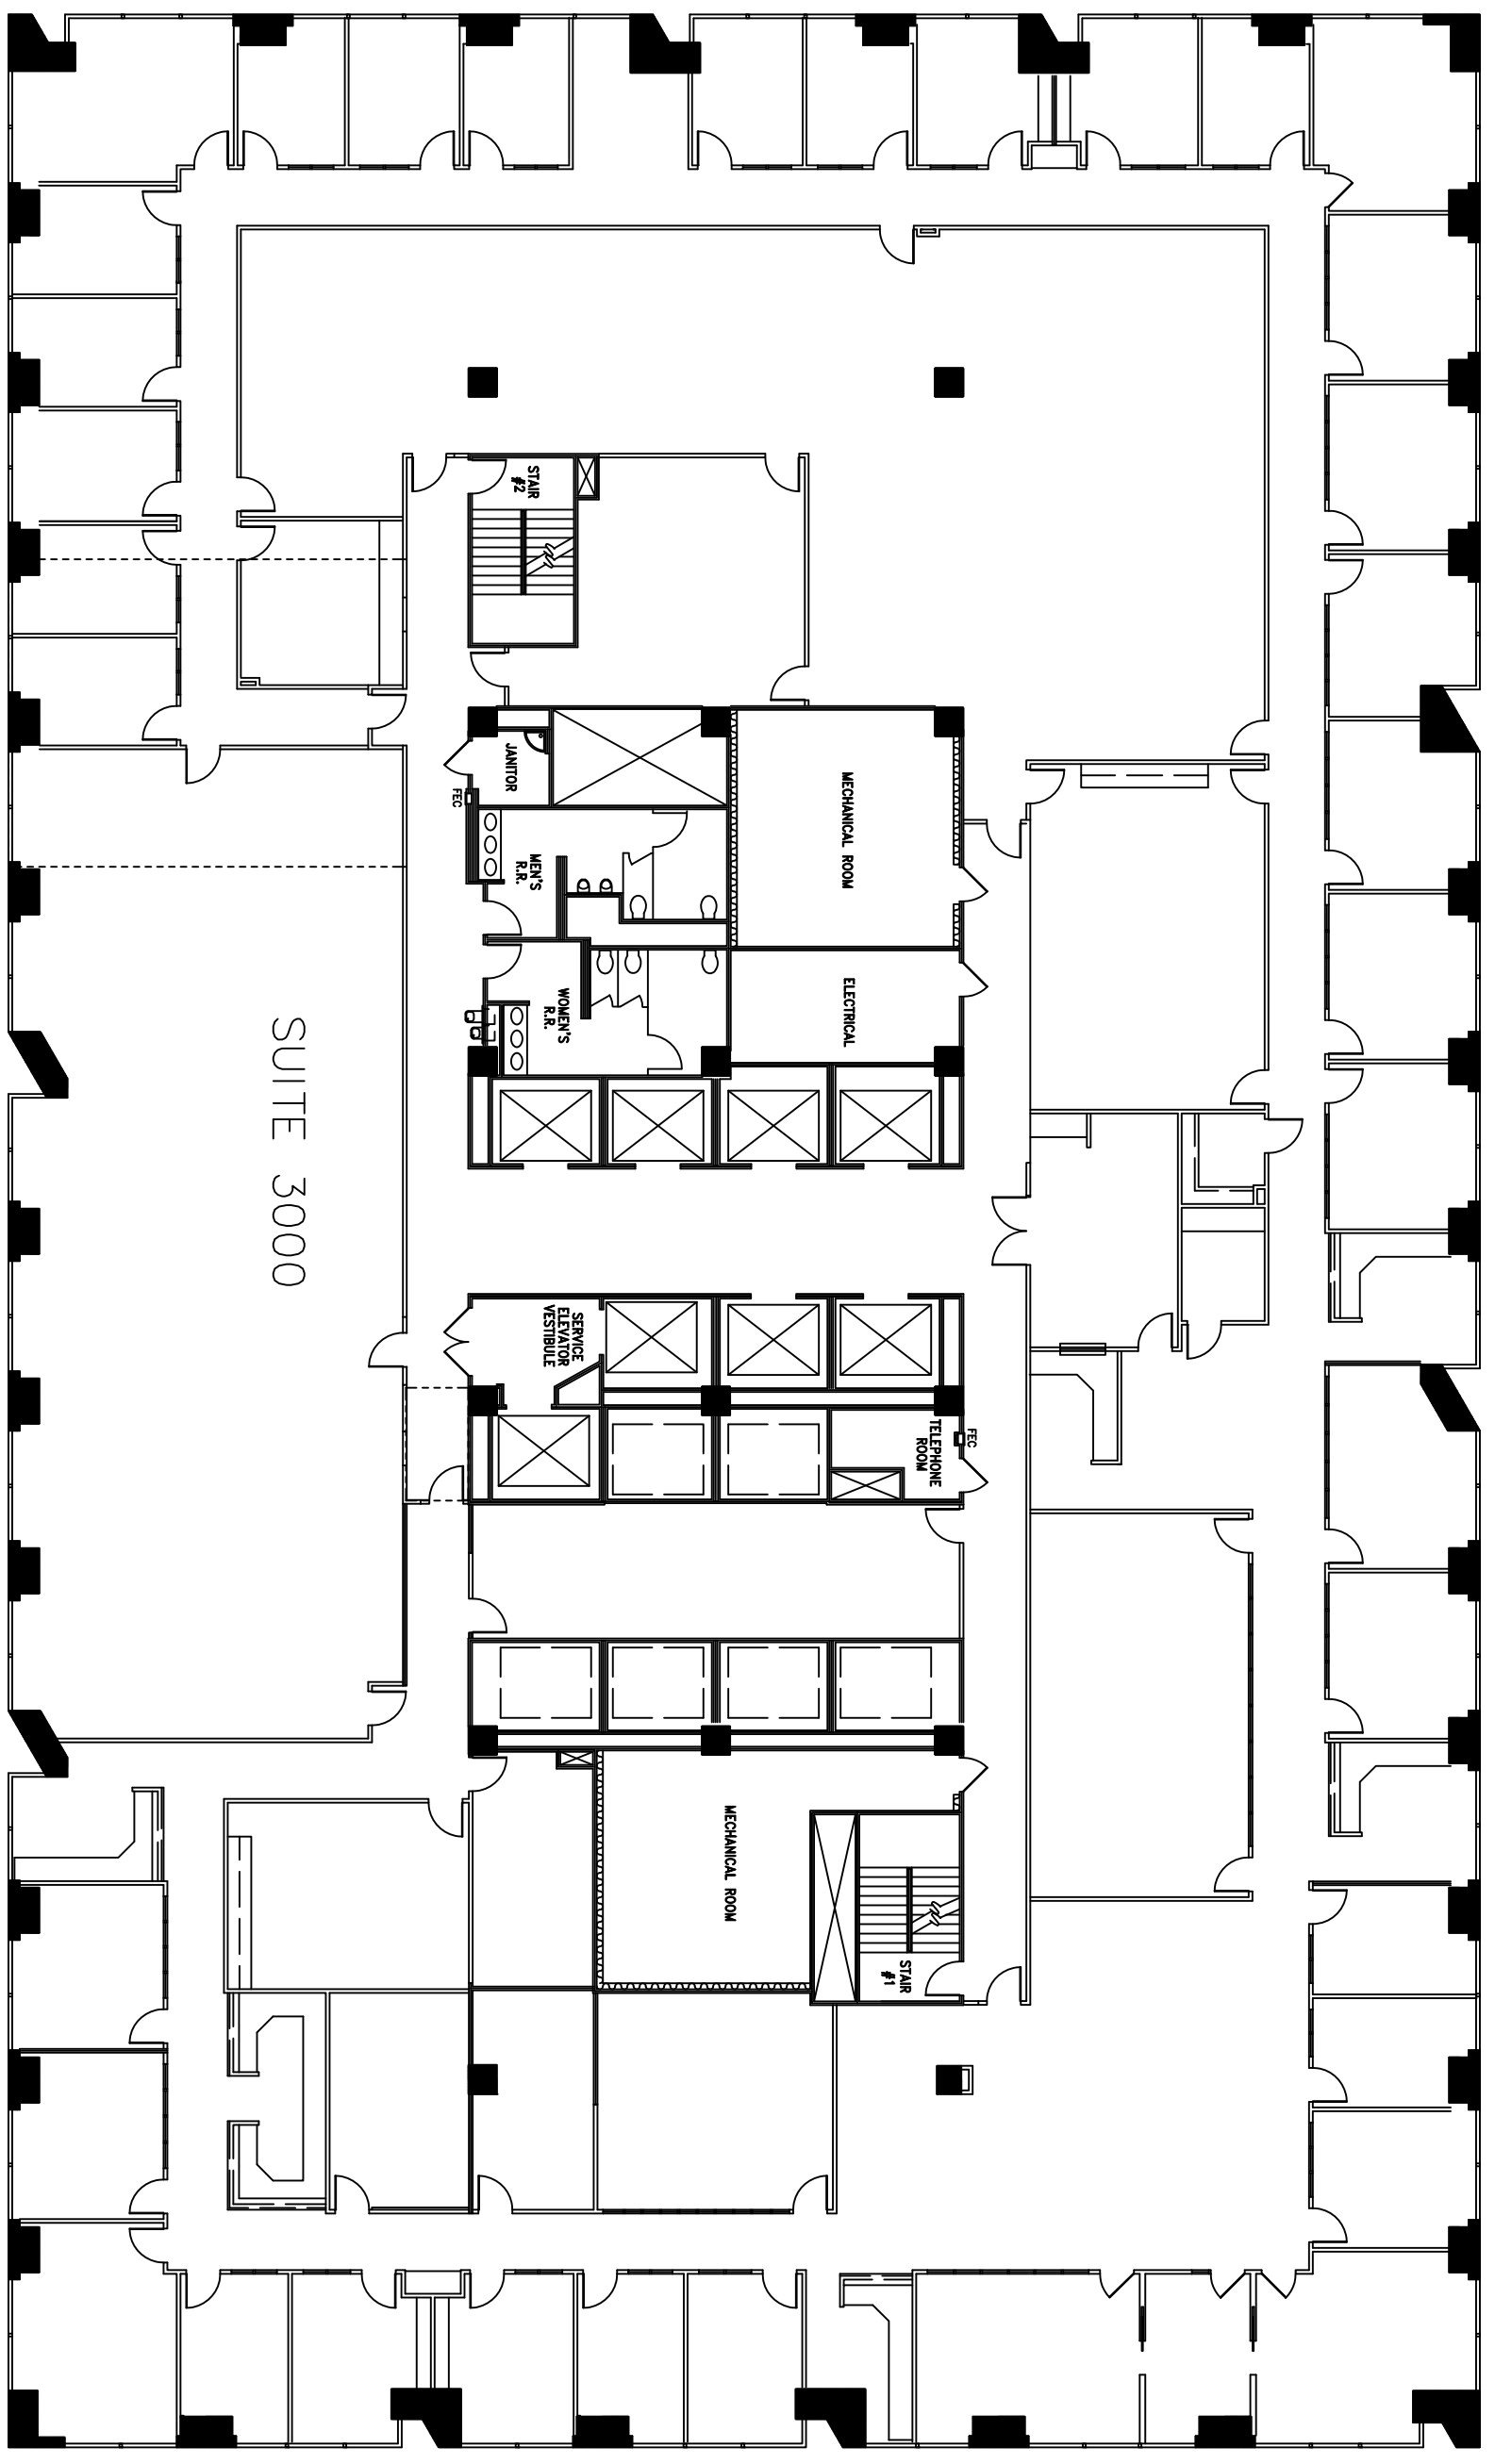

SUITE 3000

Suite 3000

SCALE: 1/16"=1'-0"

28,067 RSF

SQUARE FOOTAGE IS APPROXIMATE

Revision	Issued	By	Date

Title:
30th Floor Plan
Suite 3000



1700 PACIFIC
DALLAS, TX, 75201
TEL: 1-888-OLYMBEC
WWW.OLYMBEC.COM

Scale: N.T.S.
Drawn By:

Date:

Project Name and Location:
1700 Pacific
Dallas, TX

Room #:
#3000