
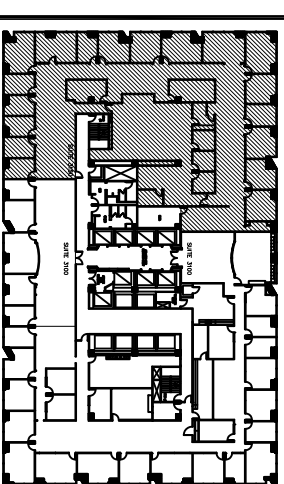



Revision	Revision	
no.	issue	date

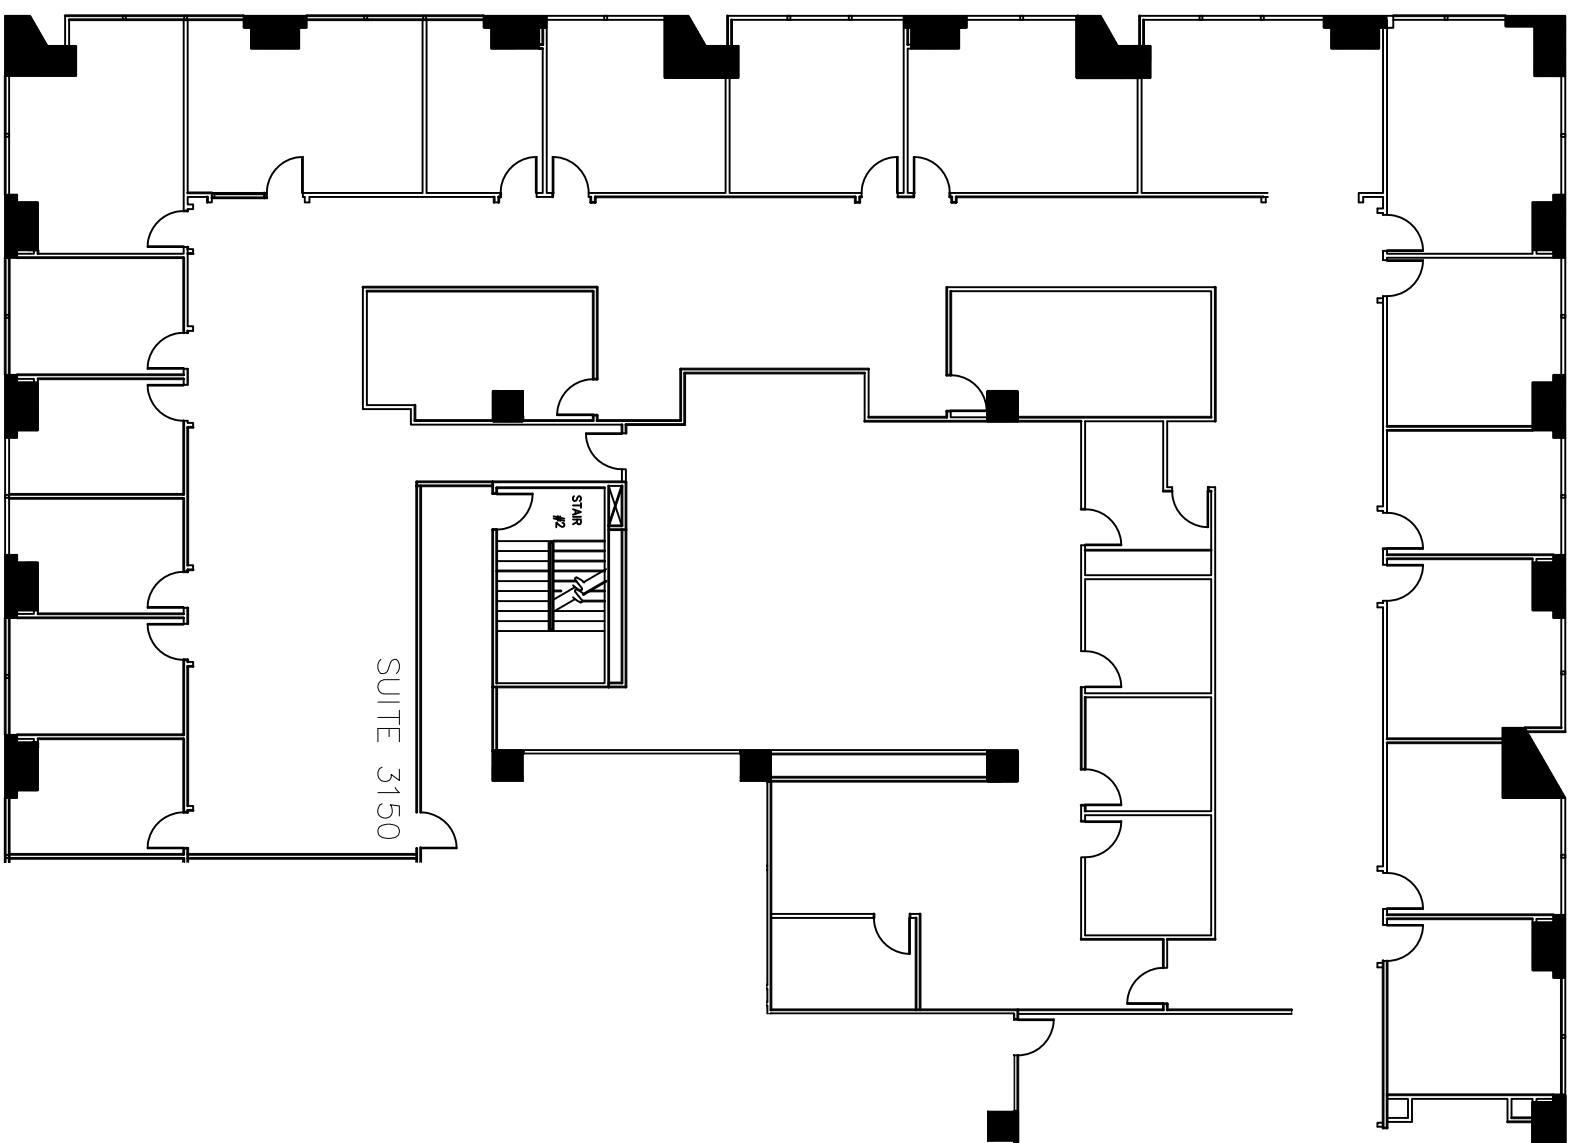

Key Plan

Title:  
31st Floor Plan  
Suite 3150

**1700 PACIFIC**



OLYMBEC  
USA  
1700 PACIFIC  
DALLAS, TX, 75201  
TEL: 1-888-OLYMBEC  
WWW.OLYMBEC.COM

Scale: N.T.S.  
Drawn By:

Date:  
Project Name and Location:  
1700 Pacific  
Dallas, TX

Room #:  
#3150

 **Suite 3150**  
SCALE: 1/16"=1'-0"  
(11"x17")

11,686 RSF

SQUARE FOOTAGE IS APPROXIMATE  
AND MUST BE FIELD VERIFIED

\*Note That All Dimensions Are Approximate and subject to change without notice