


*Note That All Dimensions Are Approximate and subject to change without notice

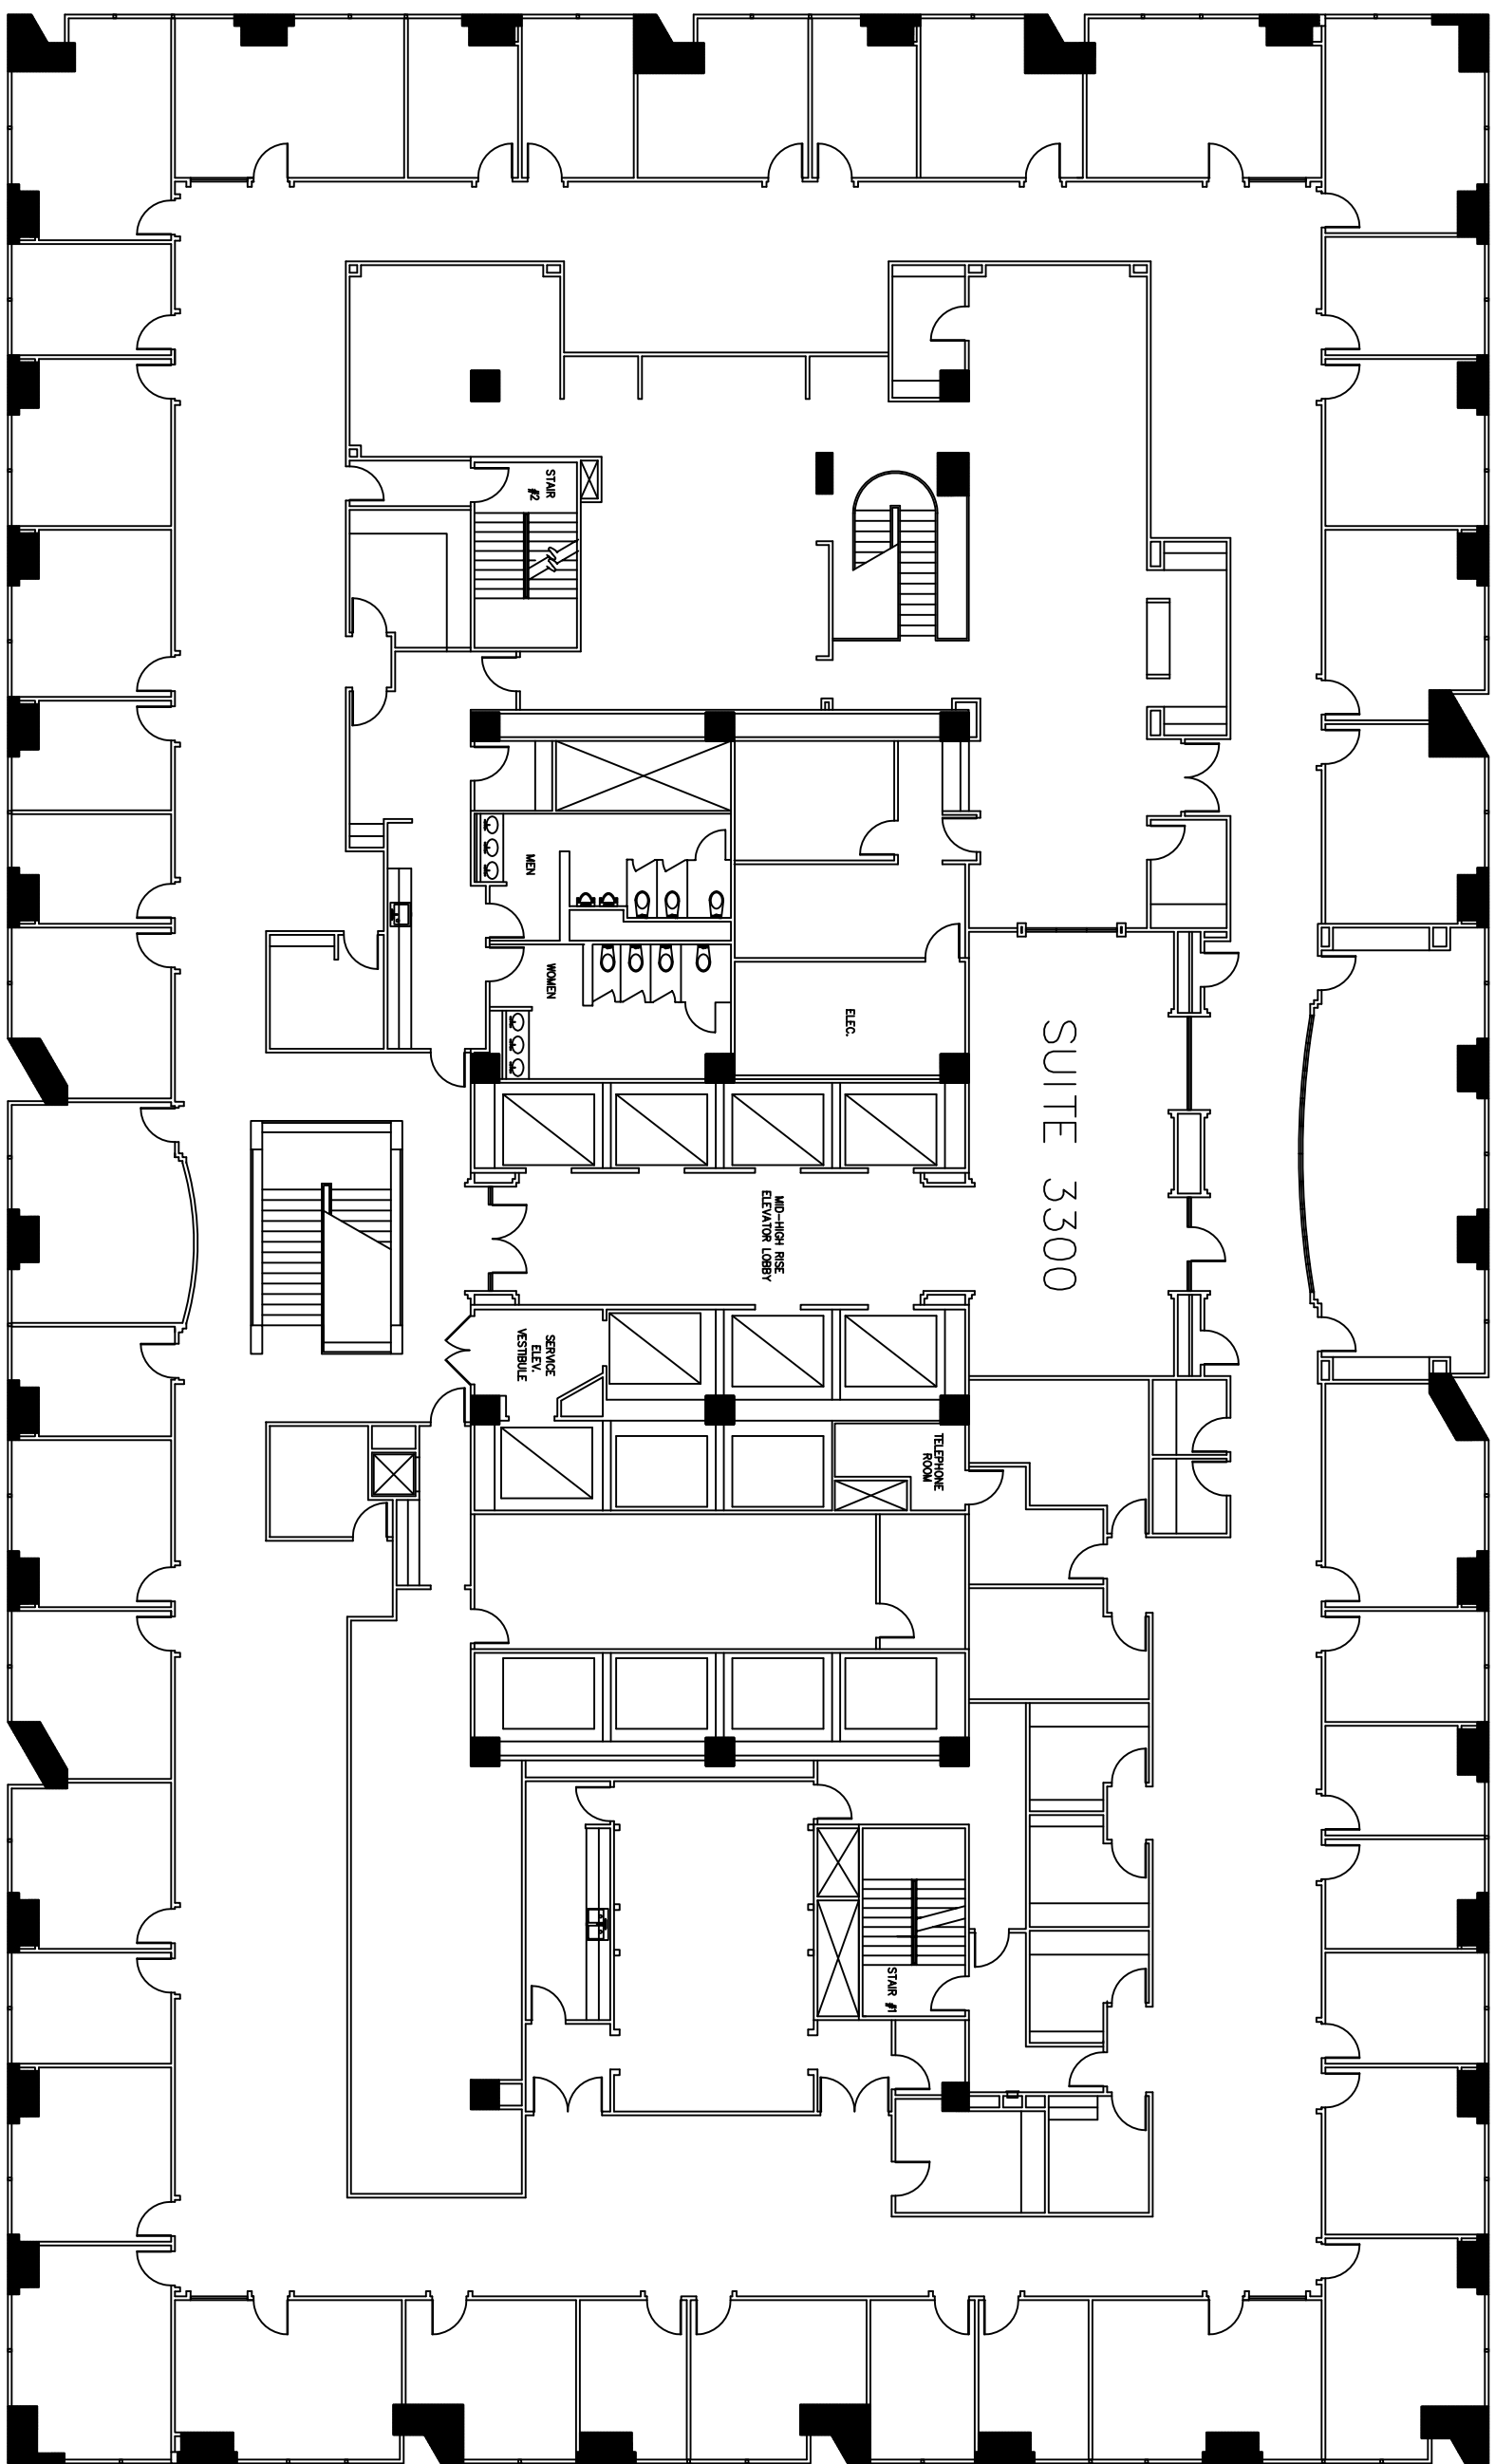

SUITE 3300

ELEC.

MID-HIGH RISE
ELEVATOR LOBBY

MEN

WOMEN

SERVICE
ELEV.
VESTIBULE

TELEPHONE
ROOM

STAIR #2

STAIR #1

 Suite 3300
SCALE: 1/16"=1'-0"

28,144 RSF
SQUARE FOOTAGE IS APPROXIMATE

Revision	Issue	date

Title:
33rd Floor Plan
Suite 3300



1700 PACIFIC
DALLAS, TX, 75201
TEL: 1-888-OLYMBEC
WWW.OLYMBEC.COM

Scale: N.T.S.
Drawn By:

Date:
Project Name and Location:
1700 Pacific
Dallas, TX

Room #:
#3300