


*Note That All Dimensions Are Approximate and subject to change without notice

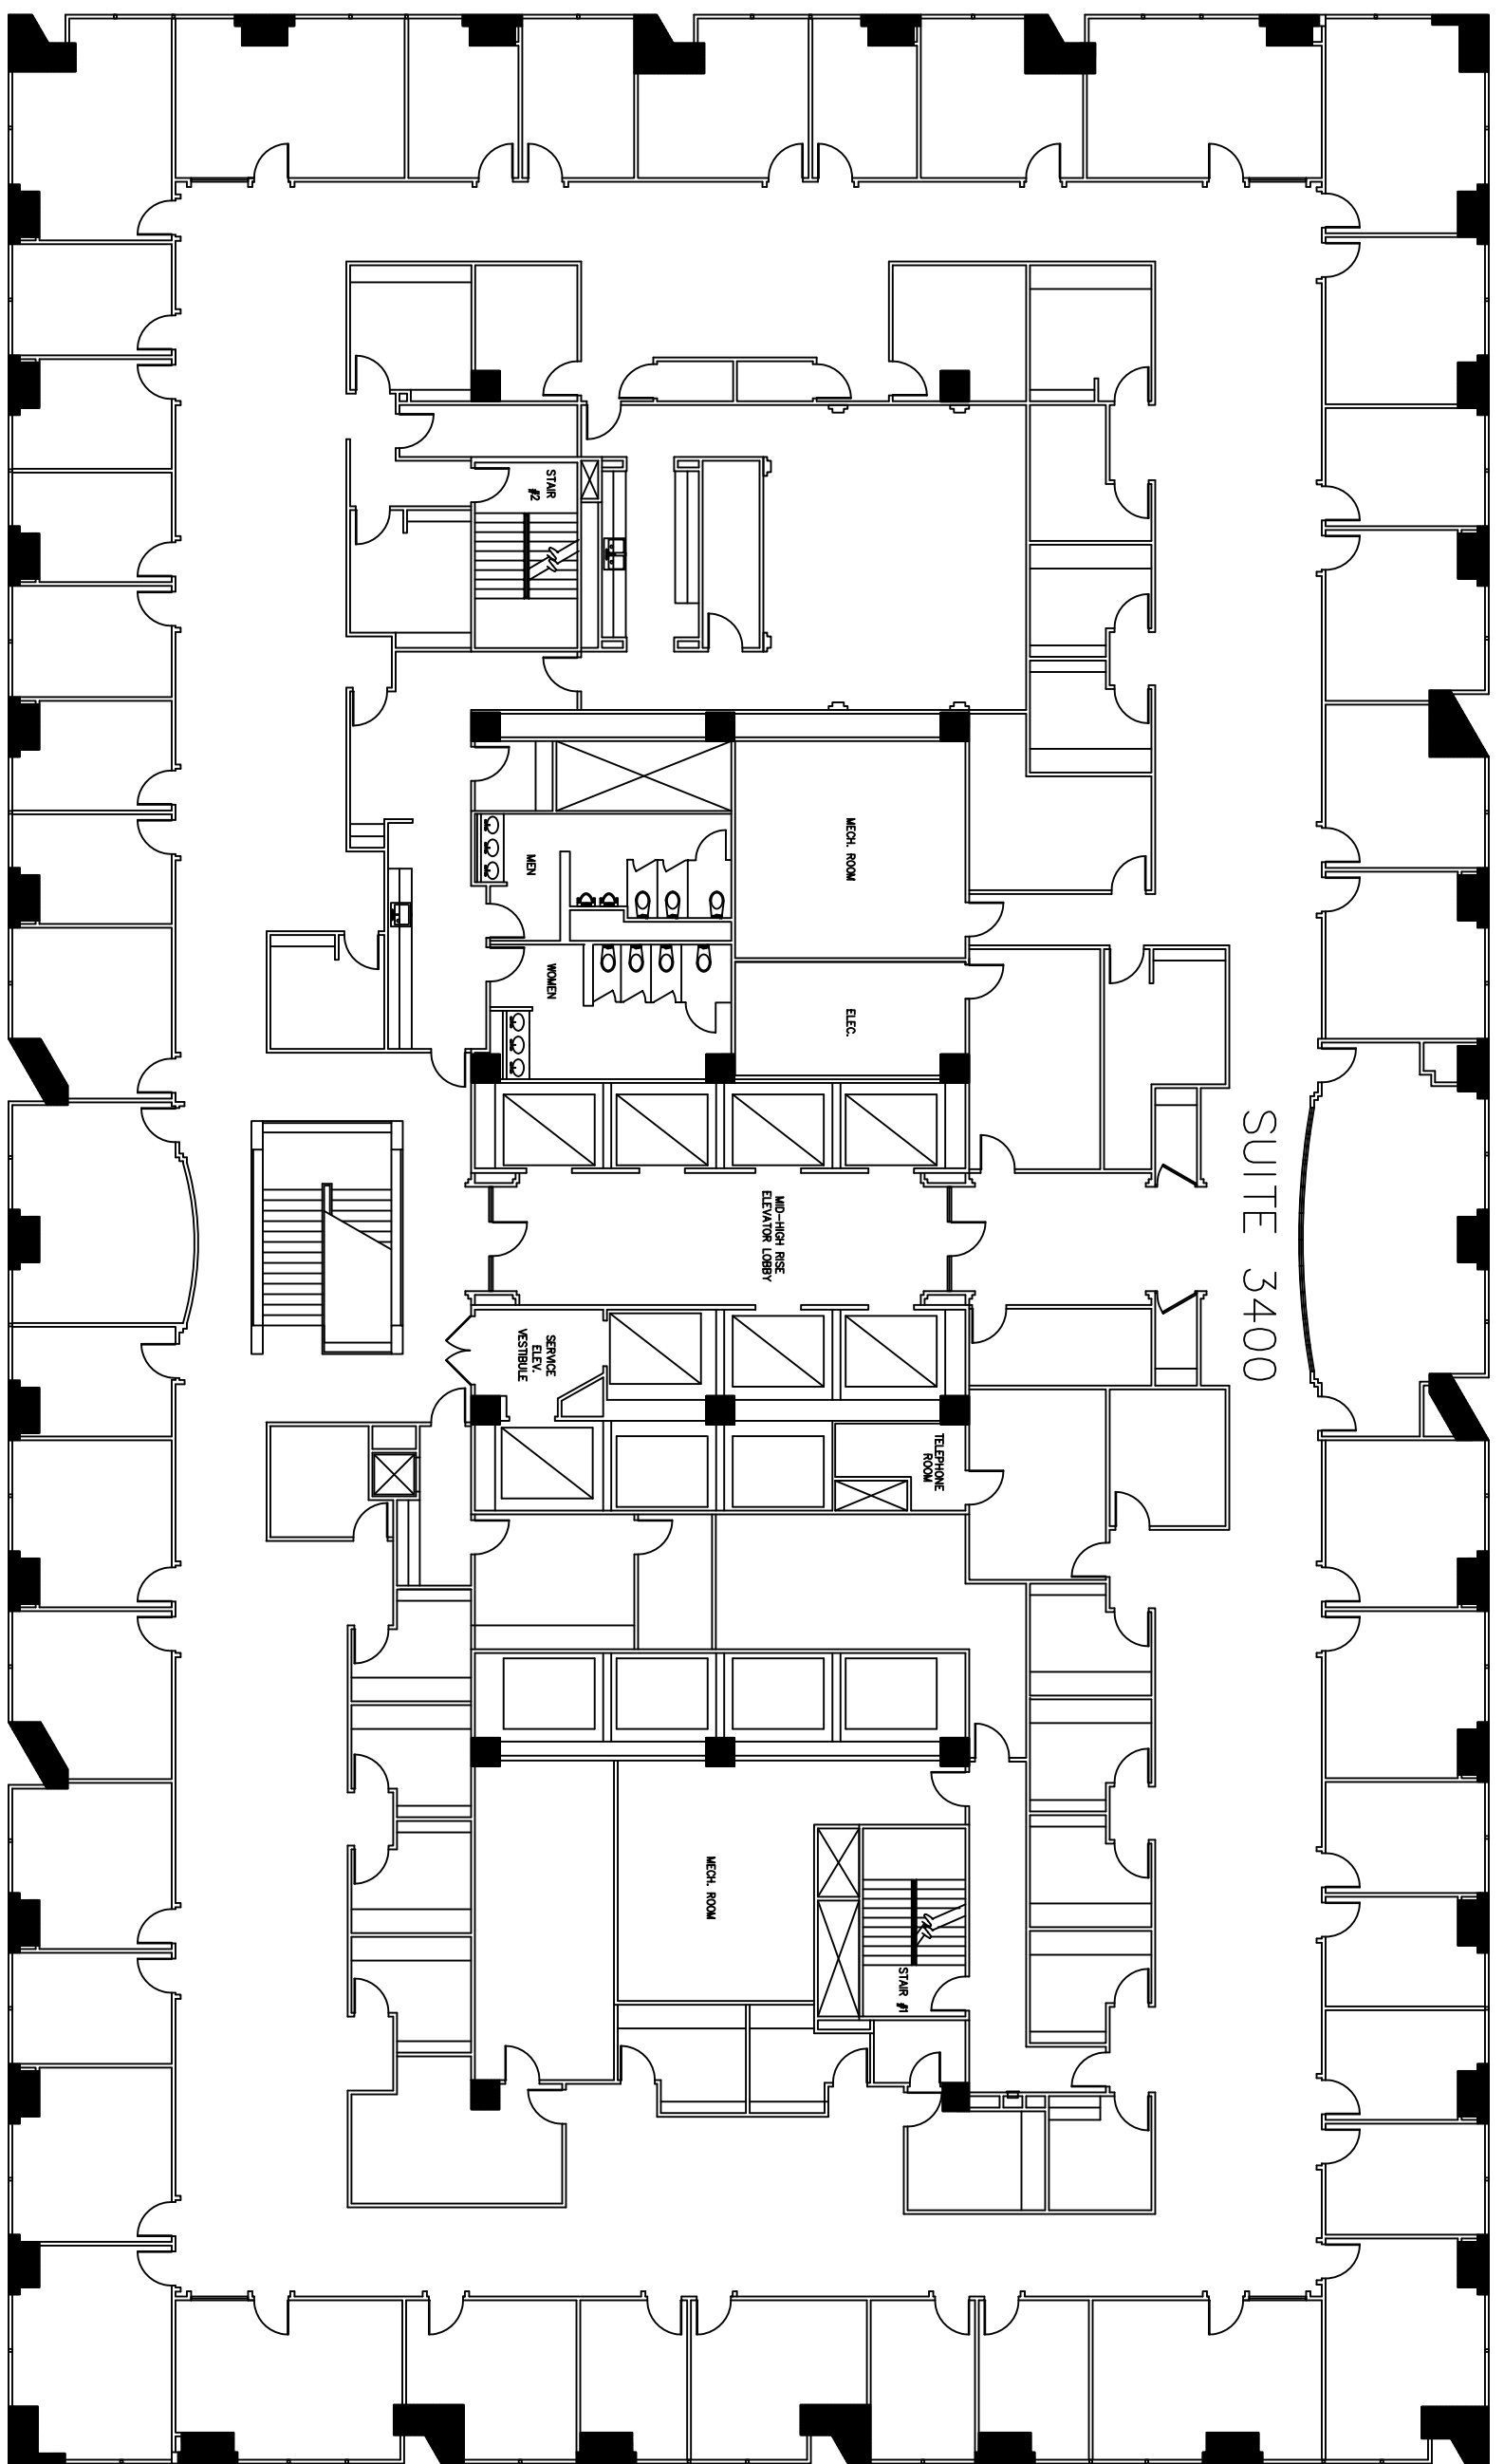

SUITE 3400

 Suite 3400
SCALE: 1/16"=1'-0"

SQUARE FOOTAGE IS APPROXIMATE
28,144 RSF

Revision	no.	Issue	date	Ernsdon

Title:
34th Floor Plan
Suite 3400

Scale: N.T.S.
Drawn By:




1700 PACIFIC
DALLAS, TX, 75201
TEL: 1-888-OLYMBEC
WWW.OLYMBEC.COM

Date:
Project Name and Location:
1700 Pacific
Dallas, TX
Room #:
#3400