


*Note That All Dimensions Are Approximate and subject to change without notice

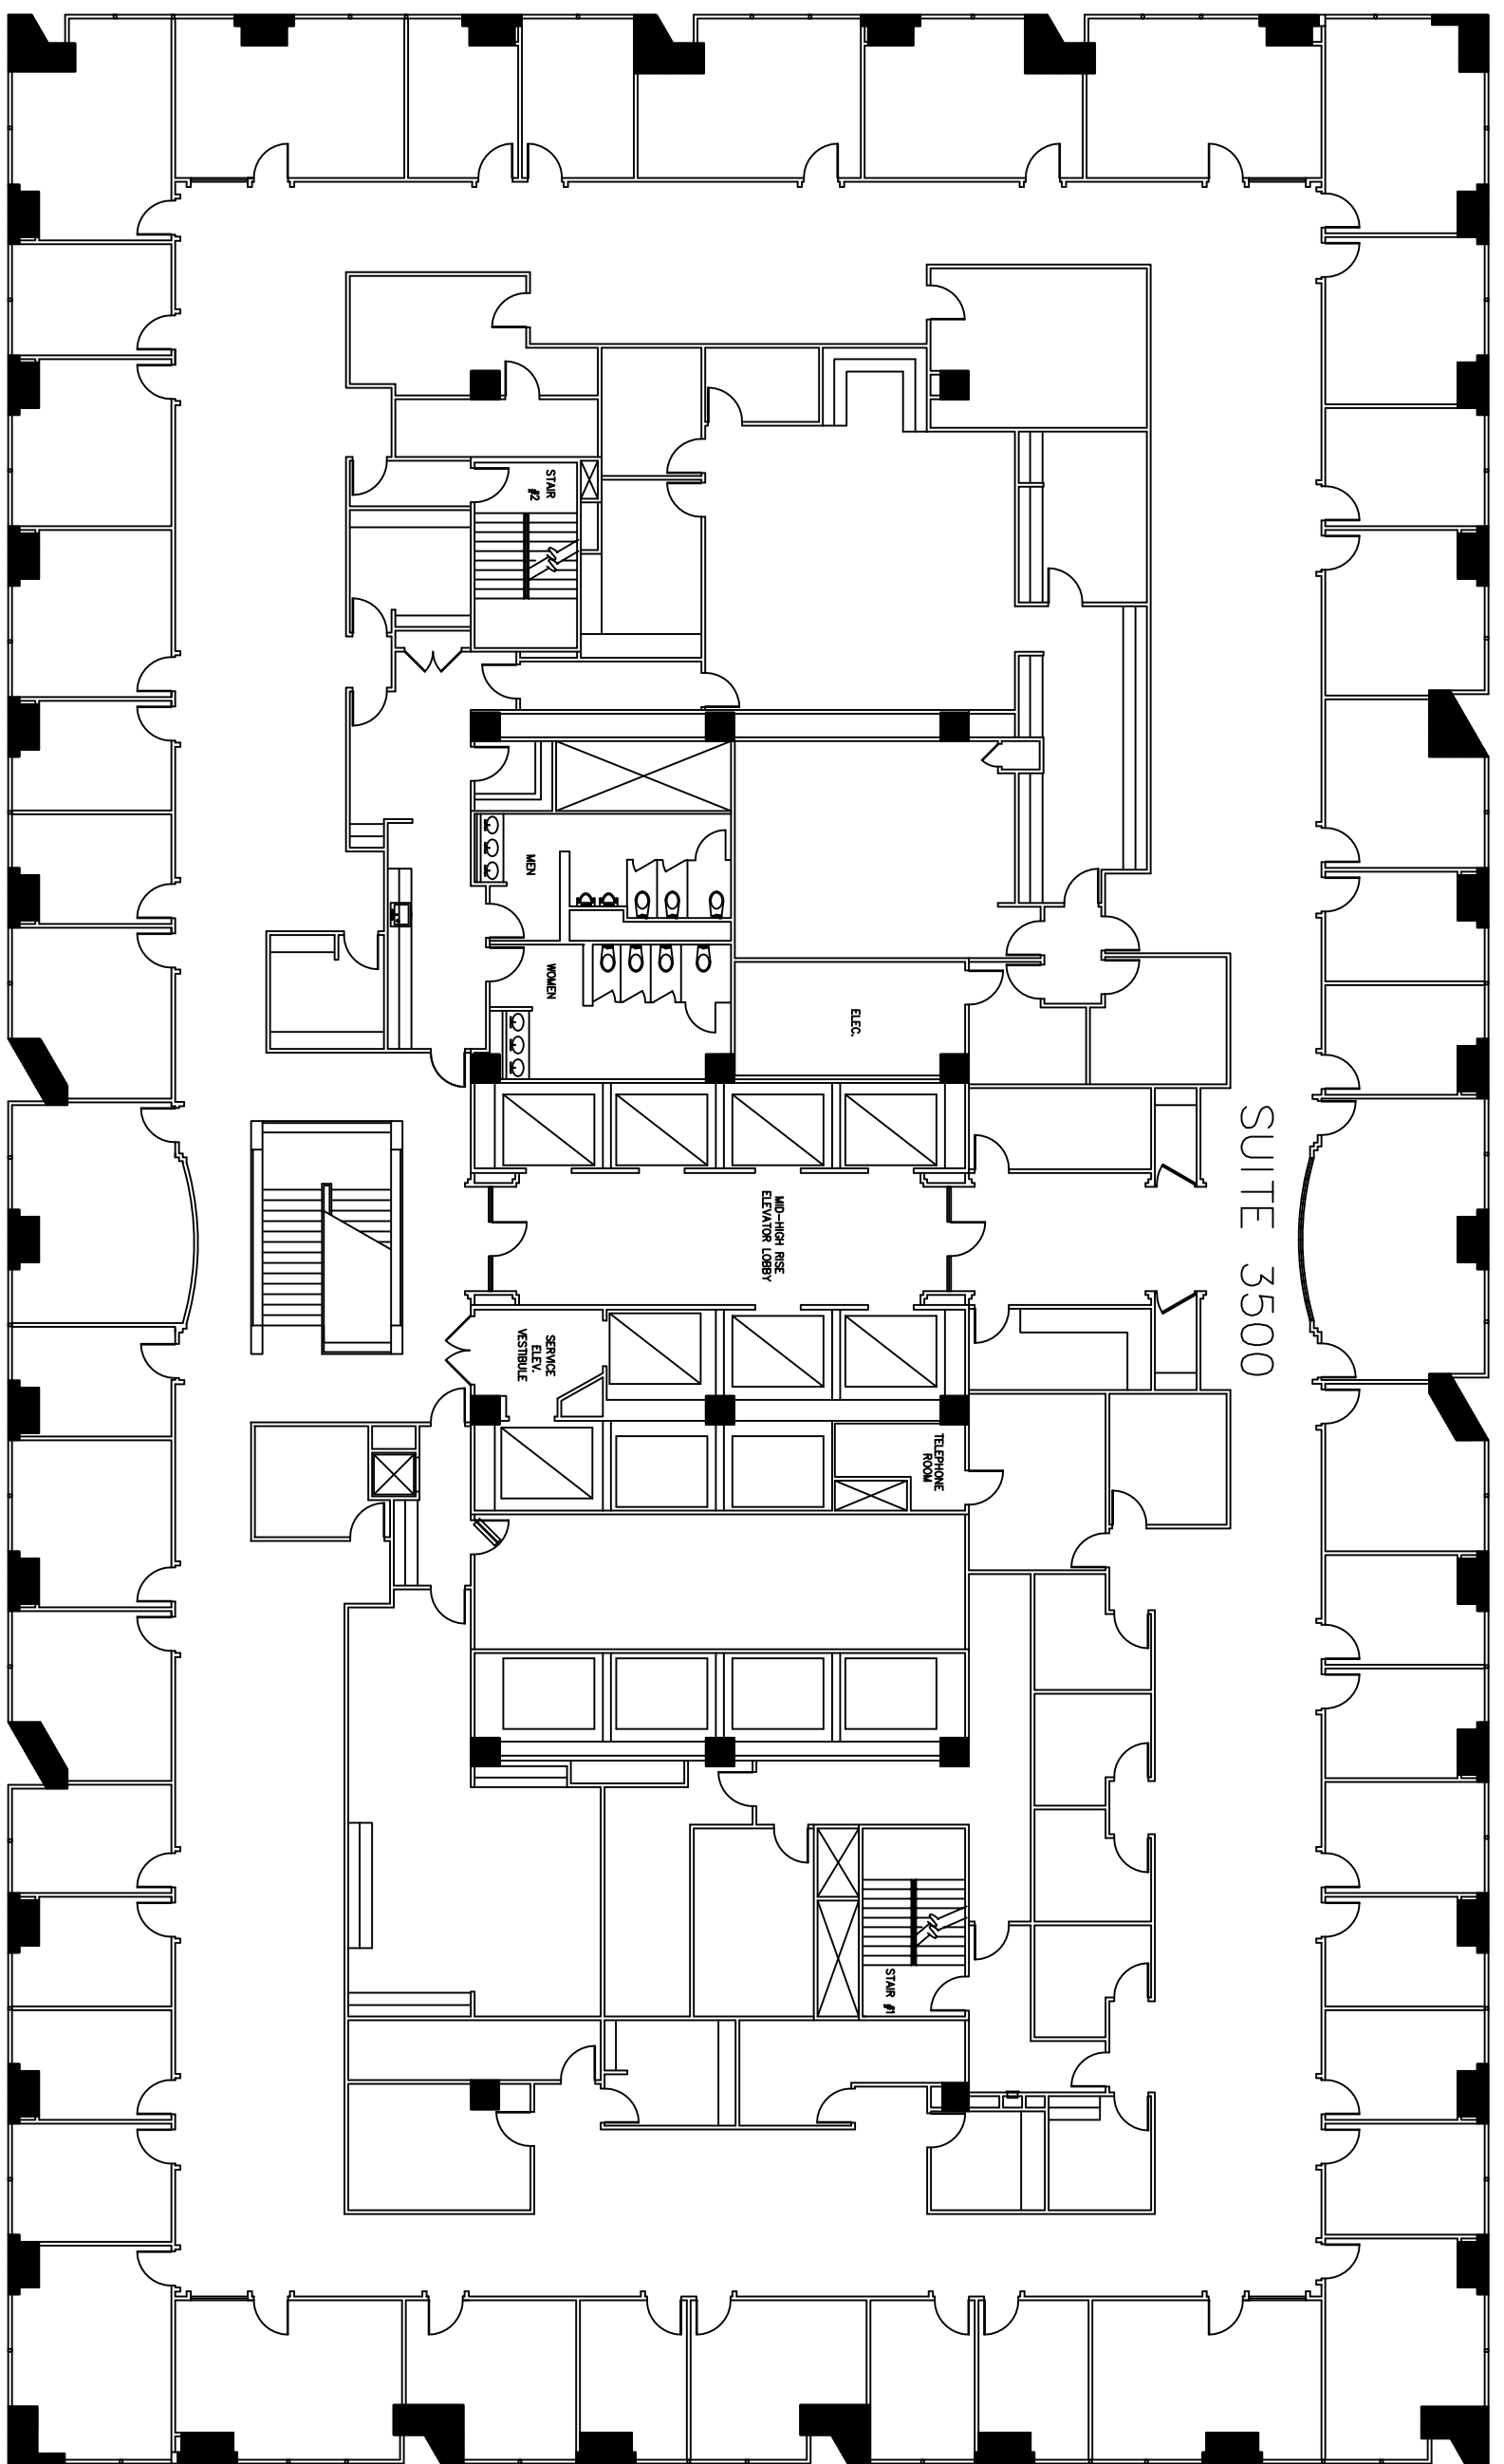

SUITE 3500

ELEC.

MID-HIGH RISE
ELEVATOR LOBBY

SERVICE
ELEV.
VESTIBULE

TELEPHONE
ROOM

STAIR #1

STAIR #2

MEN

WOMEN

 Suite 3500
SCALE: 1/16"=1'-0"

28,144 RSF
SQUARE FOOTAGE IS APPROXIMATE

Revision	date	issue	no.

Title:
35th Floor Plan
Suite 3500

Scale: N.T.S.
Drawn By:




1700 PACIFIC
DALLAS, TX, 75201
TEL: 1-888-OLYMBEC
WWW.OLYMBEC.COM

Date:
Project Name and Location:
1700 Pacific
Dallas, TX
Room #:
#3500