



Revision	Emission	
no.	Issue	date

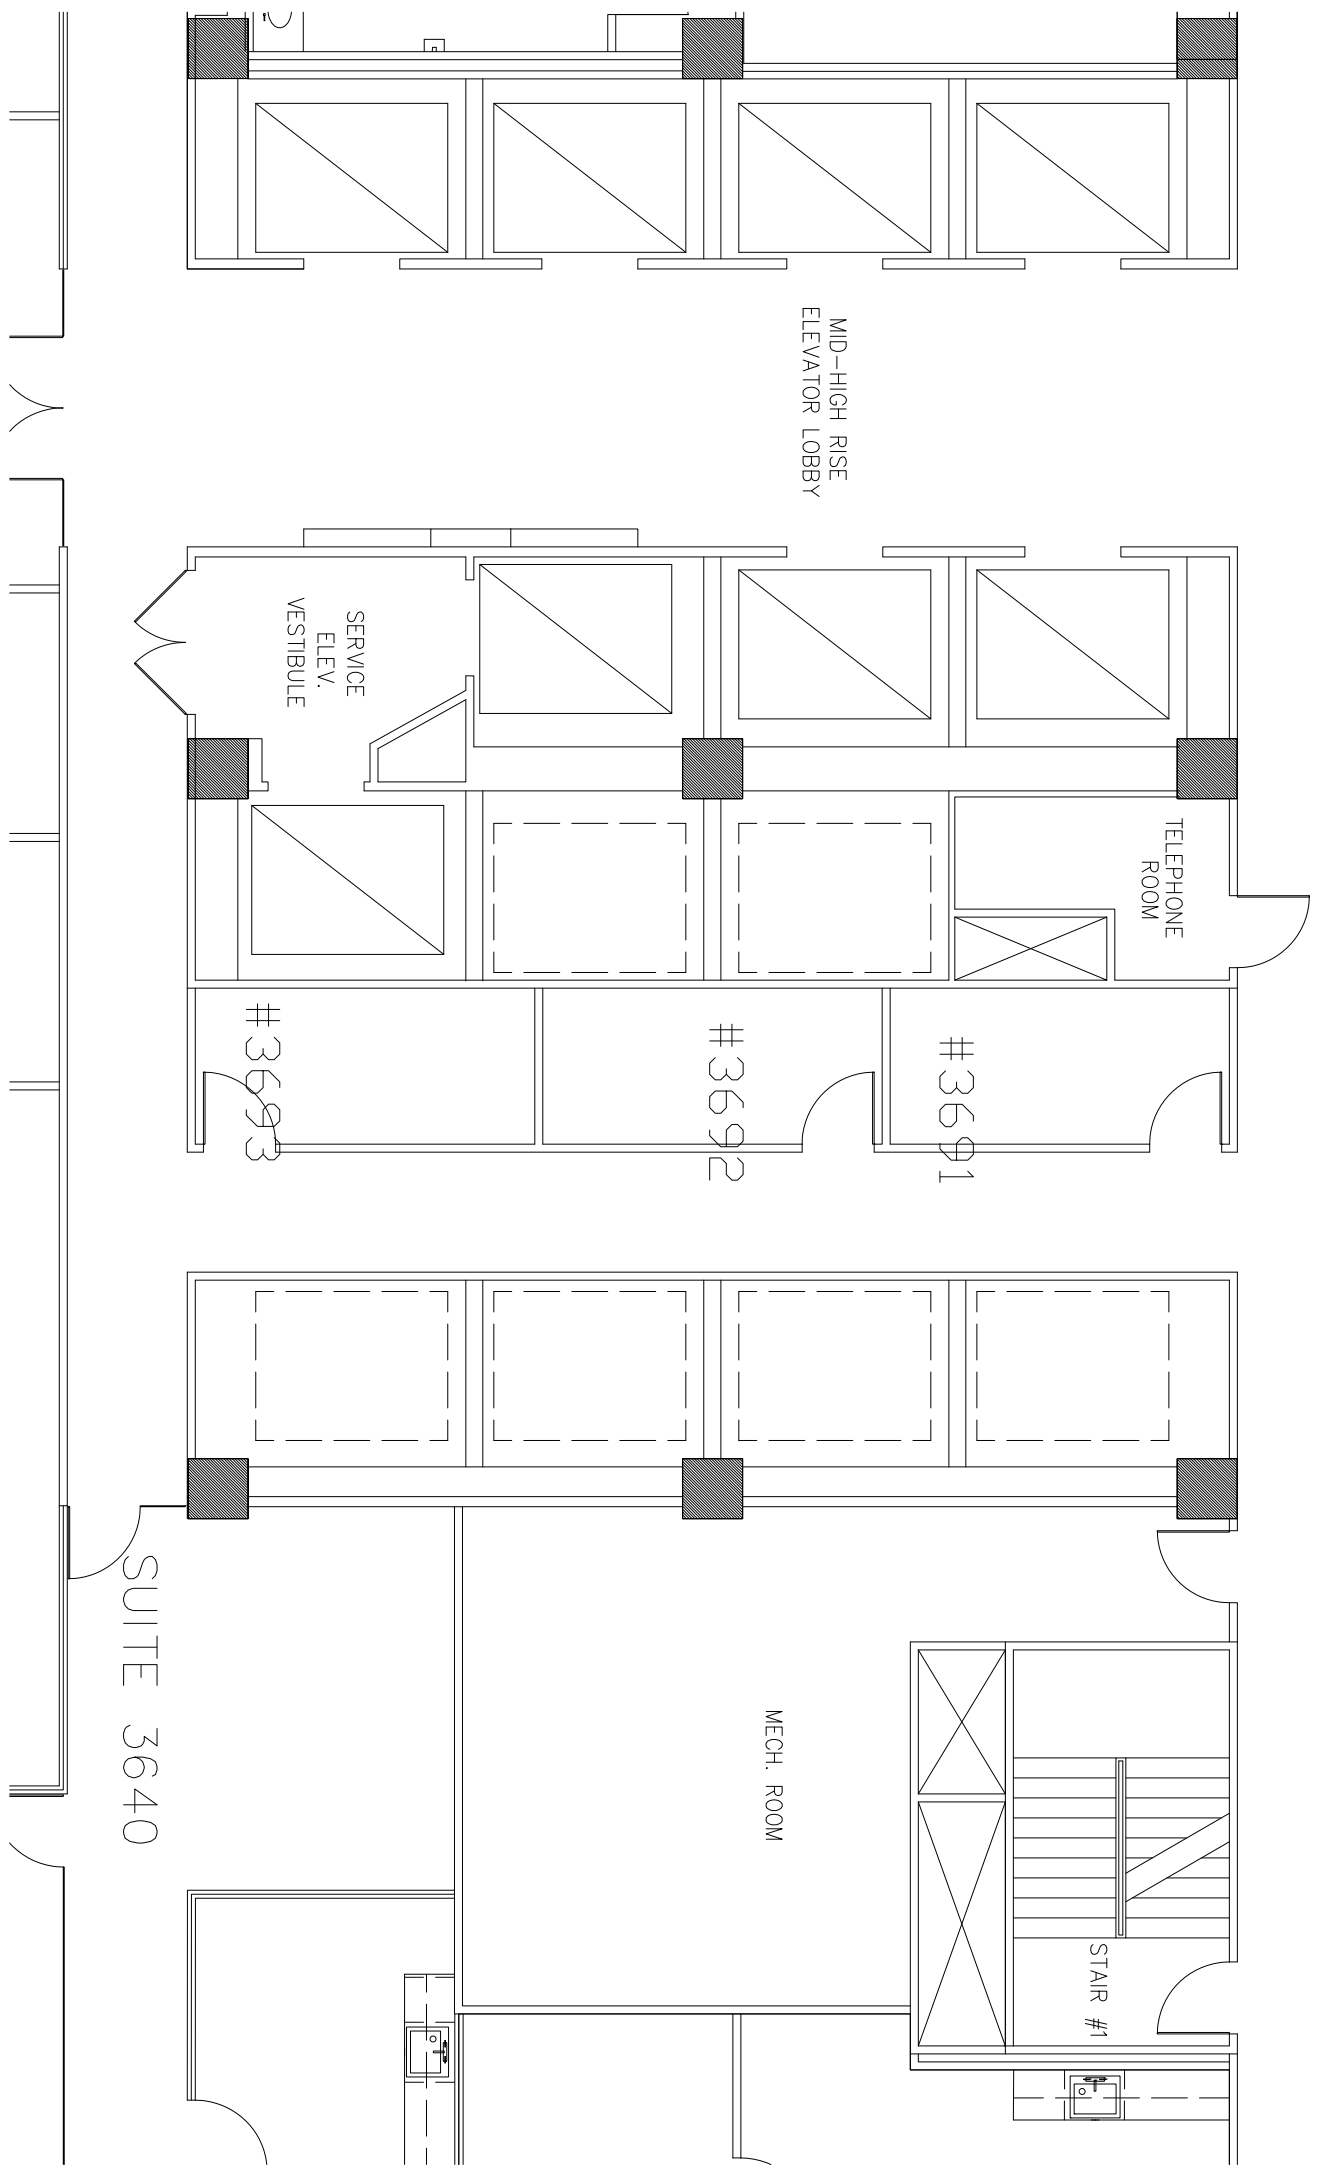

Suite 3692
 SCALE: 1/8" = 1'-0"
 (11x17)

111 RSF
 SQUARE FOOTAGE IS APPROXIMATE
 AND MUST BE FIELD VERIFIED

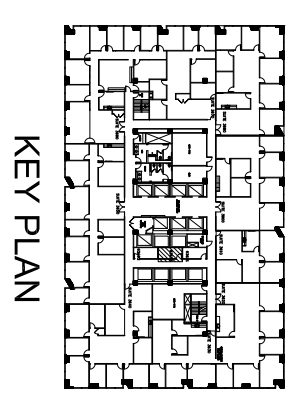

Title:
 36th Floor Plan
 Suite 3692

1700 PACIFIC

OLYMBEC USA

1700 PACIFIC
 DALLAS, TX 75201
 TEL: 1-888-OLYMBEC
 WWW.OLYMBEC.COM

Scale: N.T.S.
 Drawn By:
 Date:
 Project Name and Location:
 1700 Pacific
 Dallas, TX
 Room #:
 #3692

Note: That All Dimensions Are Approximate and subject to change without notice