




Revision	Revision	
no.	Issue	date

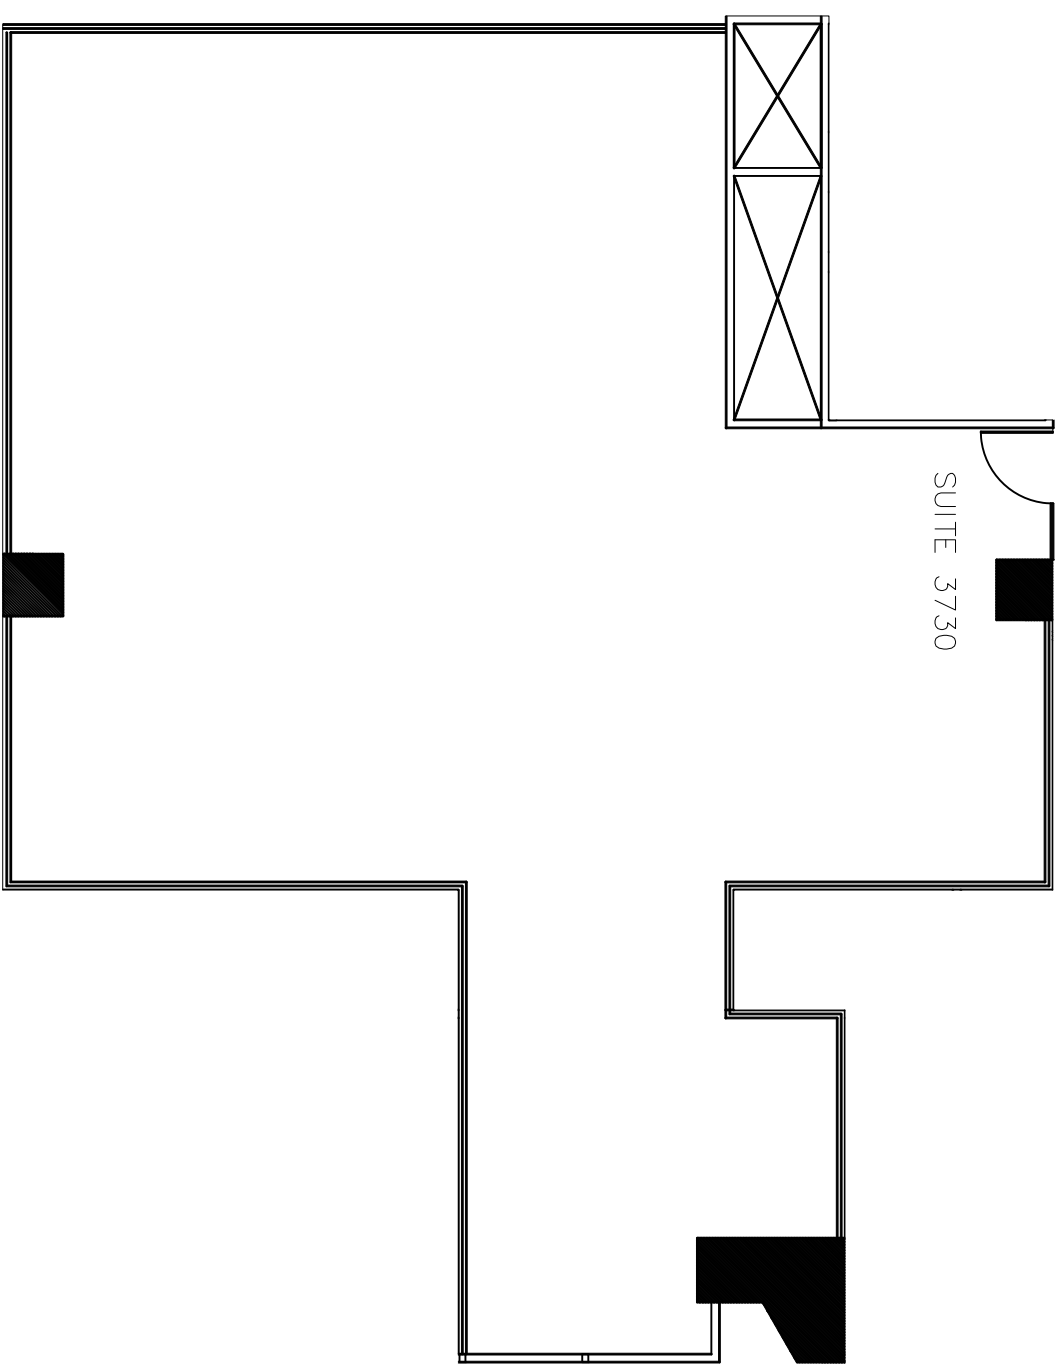


**Key Plan**

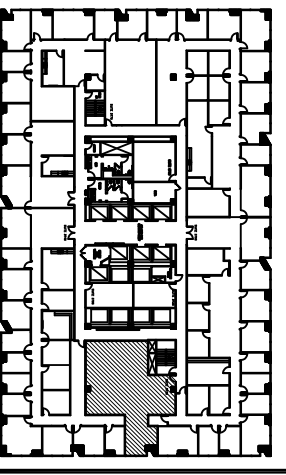

Title:  
37th Floor Plan  
Suite 3730



**1700 PACIFIC**



**OLYMBEC USA**

1700 PACIFIC  
DALLAS, TX, 75201  
TEL: 1-888-OLYMBEC  
WWW.OLYMBEC.COM

Scale: N.T.S.  
Drawn By:

Date:  
Project Name and Location:  
1700 Pacific  
Dallas, TX

Room #:  
#3730

**Suite 3730**

SCALE: 1/8"=1'-0"  
(11"x17")

1,893 RSF

SQUARE FOOTAGE IS APPROXIMATE  
AND MUST BE FIELD VERIFIED

\*Note That All Dimensions Are Approximate and subject to change without notice