
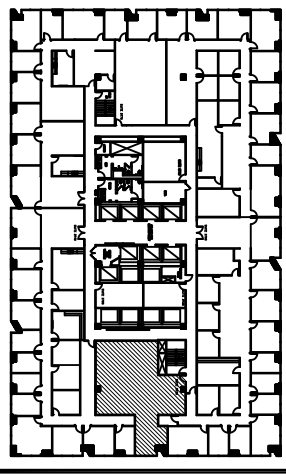


Revision	Revision	
no.	Issue	date

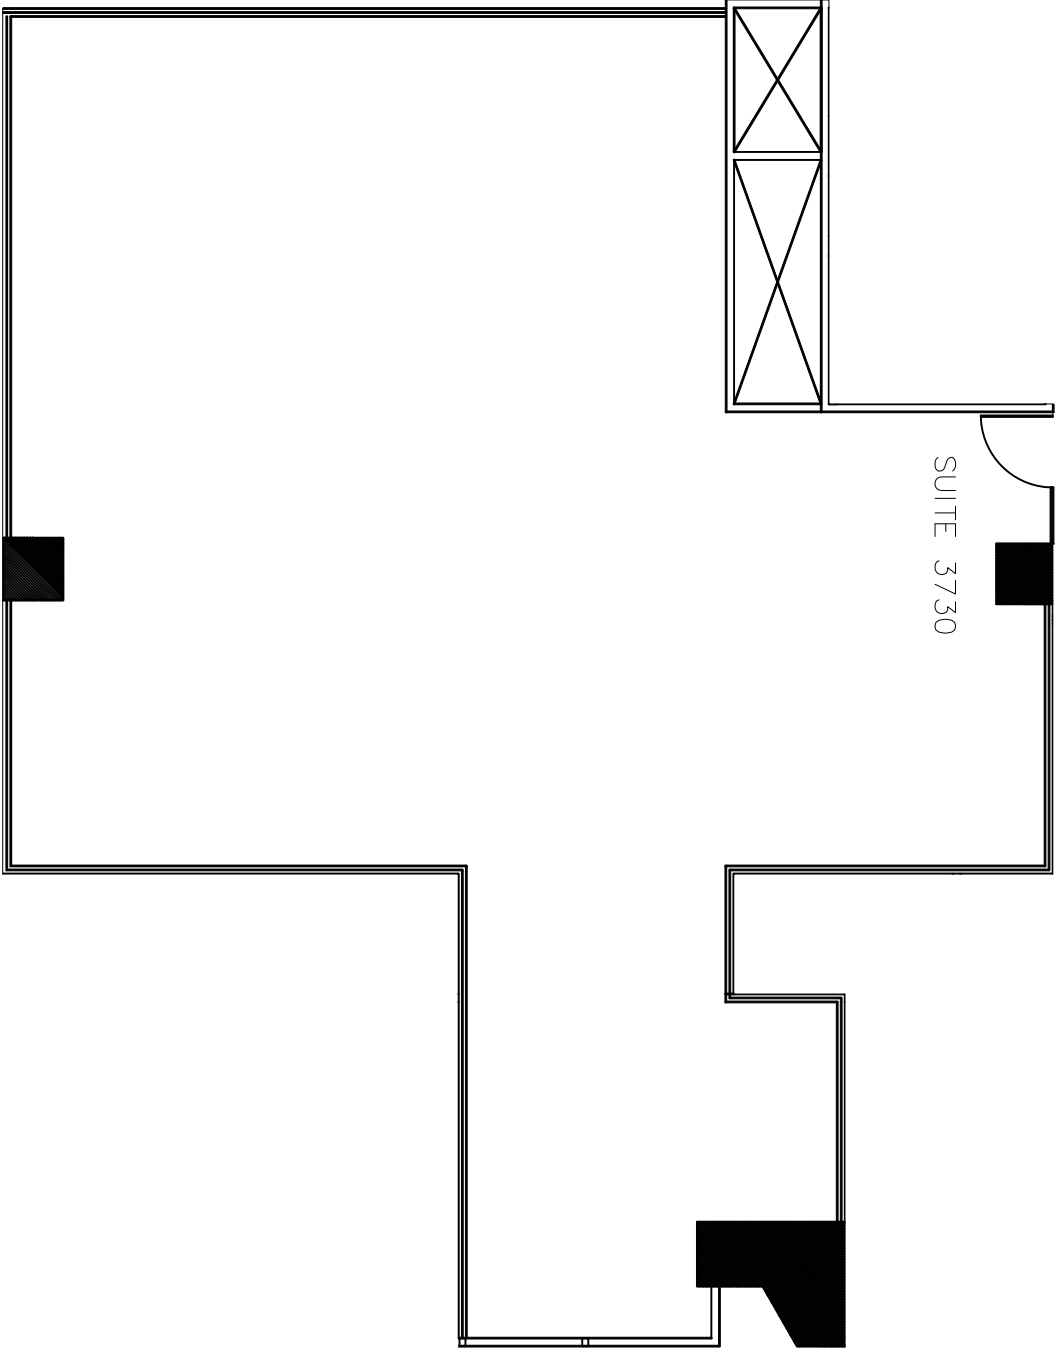

Key Plan

Title:
37th Floor Plan
Suite 3730

IOW
PACIFIC

OLYMBEC
USA

1700 PACIFIC
DALLAS, TX, 75201
TEL: 1-888-OLYMBEC
WWW.OLYMBEC.COM

Scale: N.T.S.
Drawn By:

Date:

Project Name and Location:
1700 Pacific
Dallas, TX

Room #:
#3730

I Suite 3730

SCALE: 1/8"=1'-0"
(11"x17")

1,893 RSF

SQUARE FOOTAGE IS APPROXIMATE
AND MUST BE FIELD VERIFIED

*Note That All Dimensions Are Approximate and subject to change without notice