


\*Note That All Dimensions Are Approximate and subject to change without notice

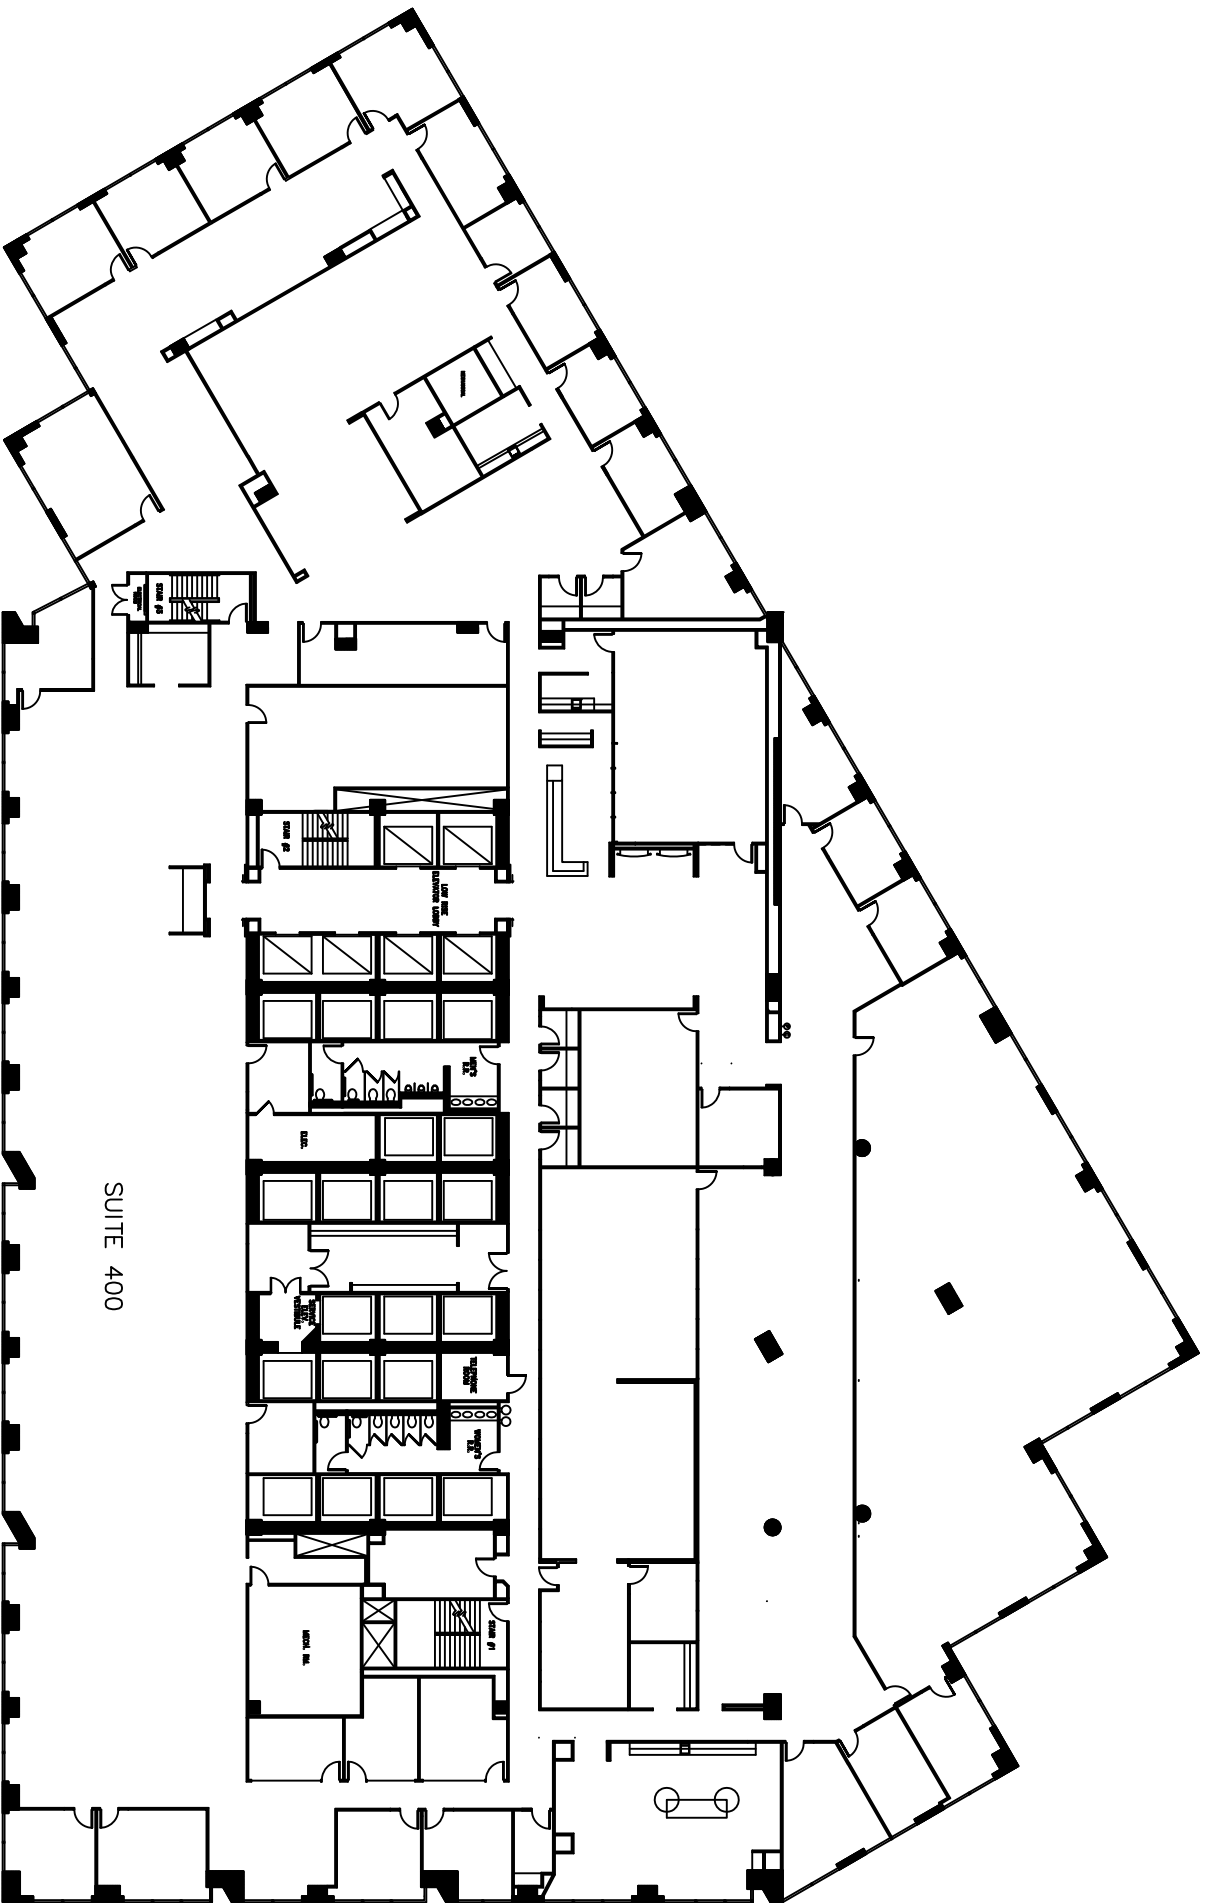

SUITE 400

 Suite 400  
SCALE: 1/32" = 1'-0"  
(11x17)

SQUARE FOOTAGE IS APPROXIMATE  
43,582 RSF

Revision		Envision
no.	Issue	date

Title:  
4th Floor Plan  
Suite 400



1700 PACIFIC  
DALLAS, TX, 75201  
TEL: 1-888-OLYMBEC  
WWW.OLYMBEC.COM

Scale: N.T.S.  
Drawn By:

Date:

Project Name and Location:  
1700 Pacific  
Dallas, TX

Room #:  
#400