


*Note That All Dimensions Are Approximate and subject to change without notice

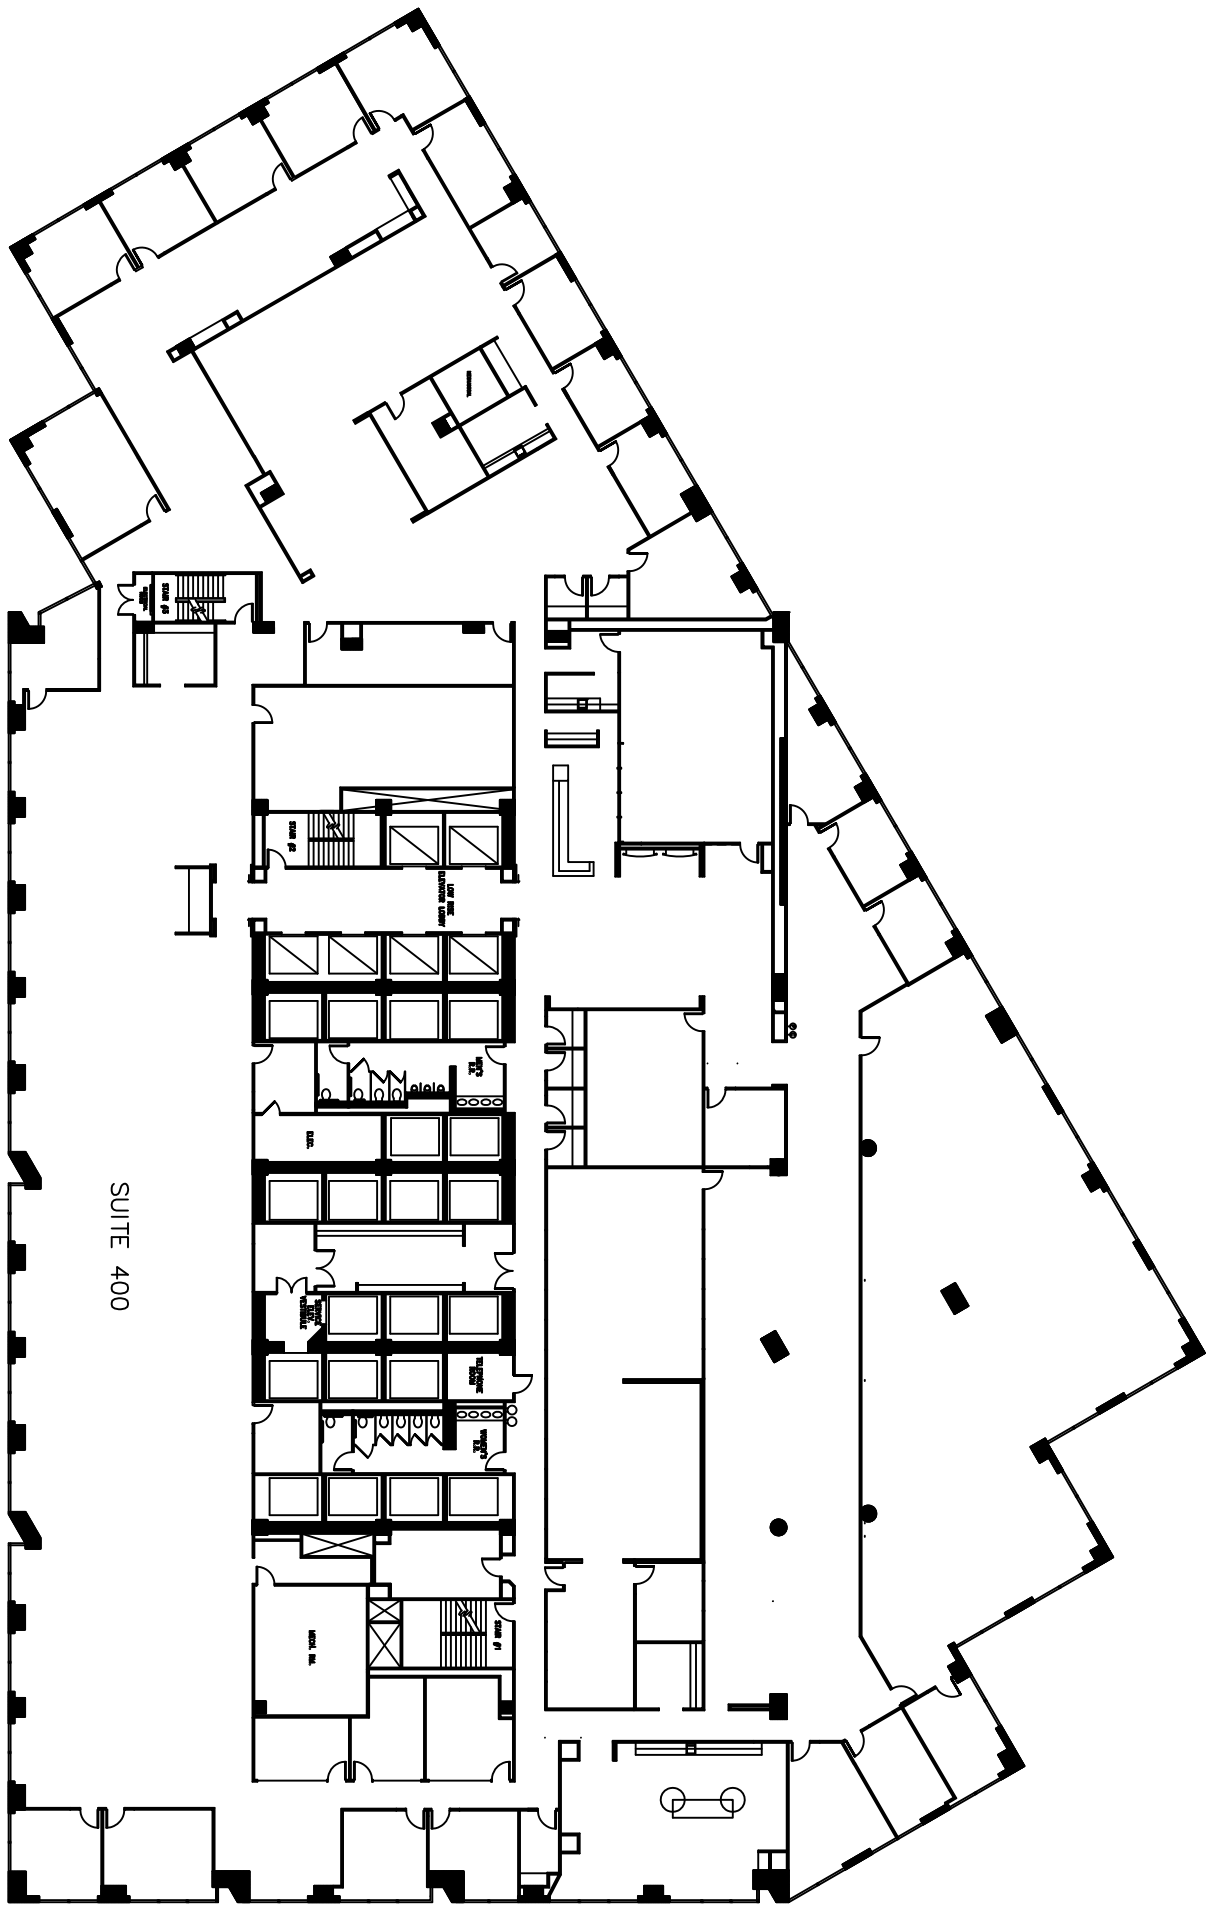

SUITE 400

 **Suite 400**
SCALE: 1/32" = 1'-0"
(11x17)

SQUARE FOOTAGE IS APPROXIMATE
43,582 RSF

Revision	Entered	
no.	Issue	date

Title:
4th Floor Plan
Suite 400

	
1700 PACIFIC	OLYMBEC USA
DALLAS, TX, 75201	1700 PACIFIC
TEL: 1-888-OLYMBEC	DALLAS, TX, 75201
WWW.OLYMBEC.COM	TEL: 1-888-OLYMBEC
	WWW.OLYMBEC.COM

Scale: N.T.S.
Drawn By: _____
Date: _____
Project Name and Location:
1700 Pacific
Dallas, TX
Room #:
#400