


Note: All Dimensions Are Approximate and subject to change without notice

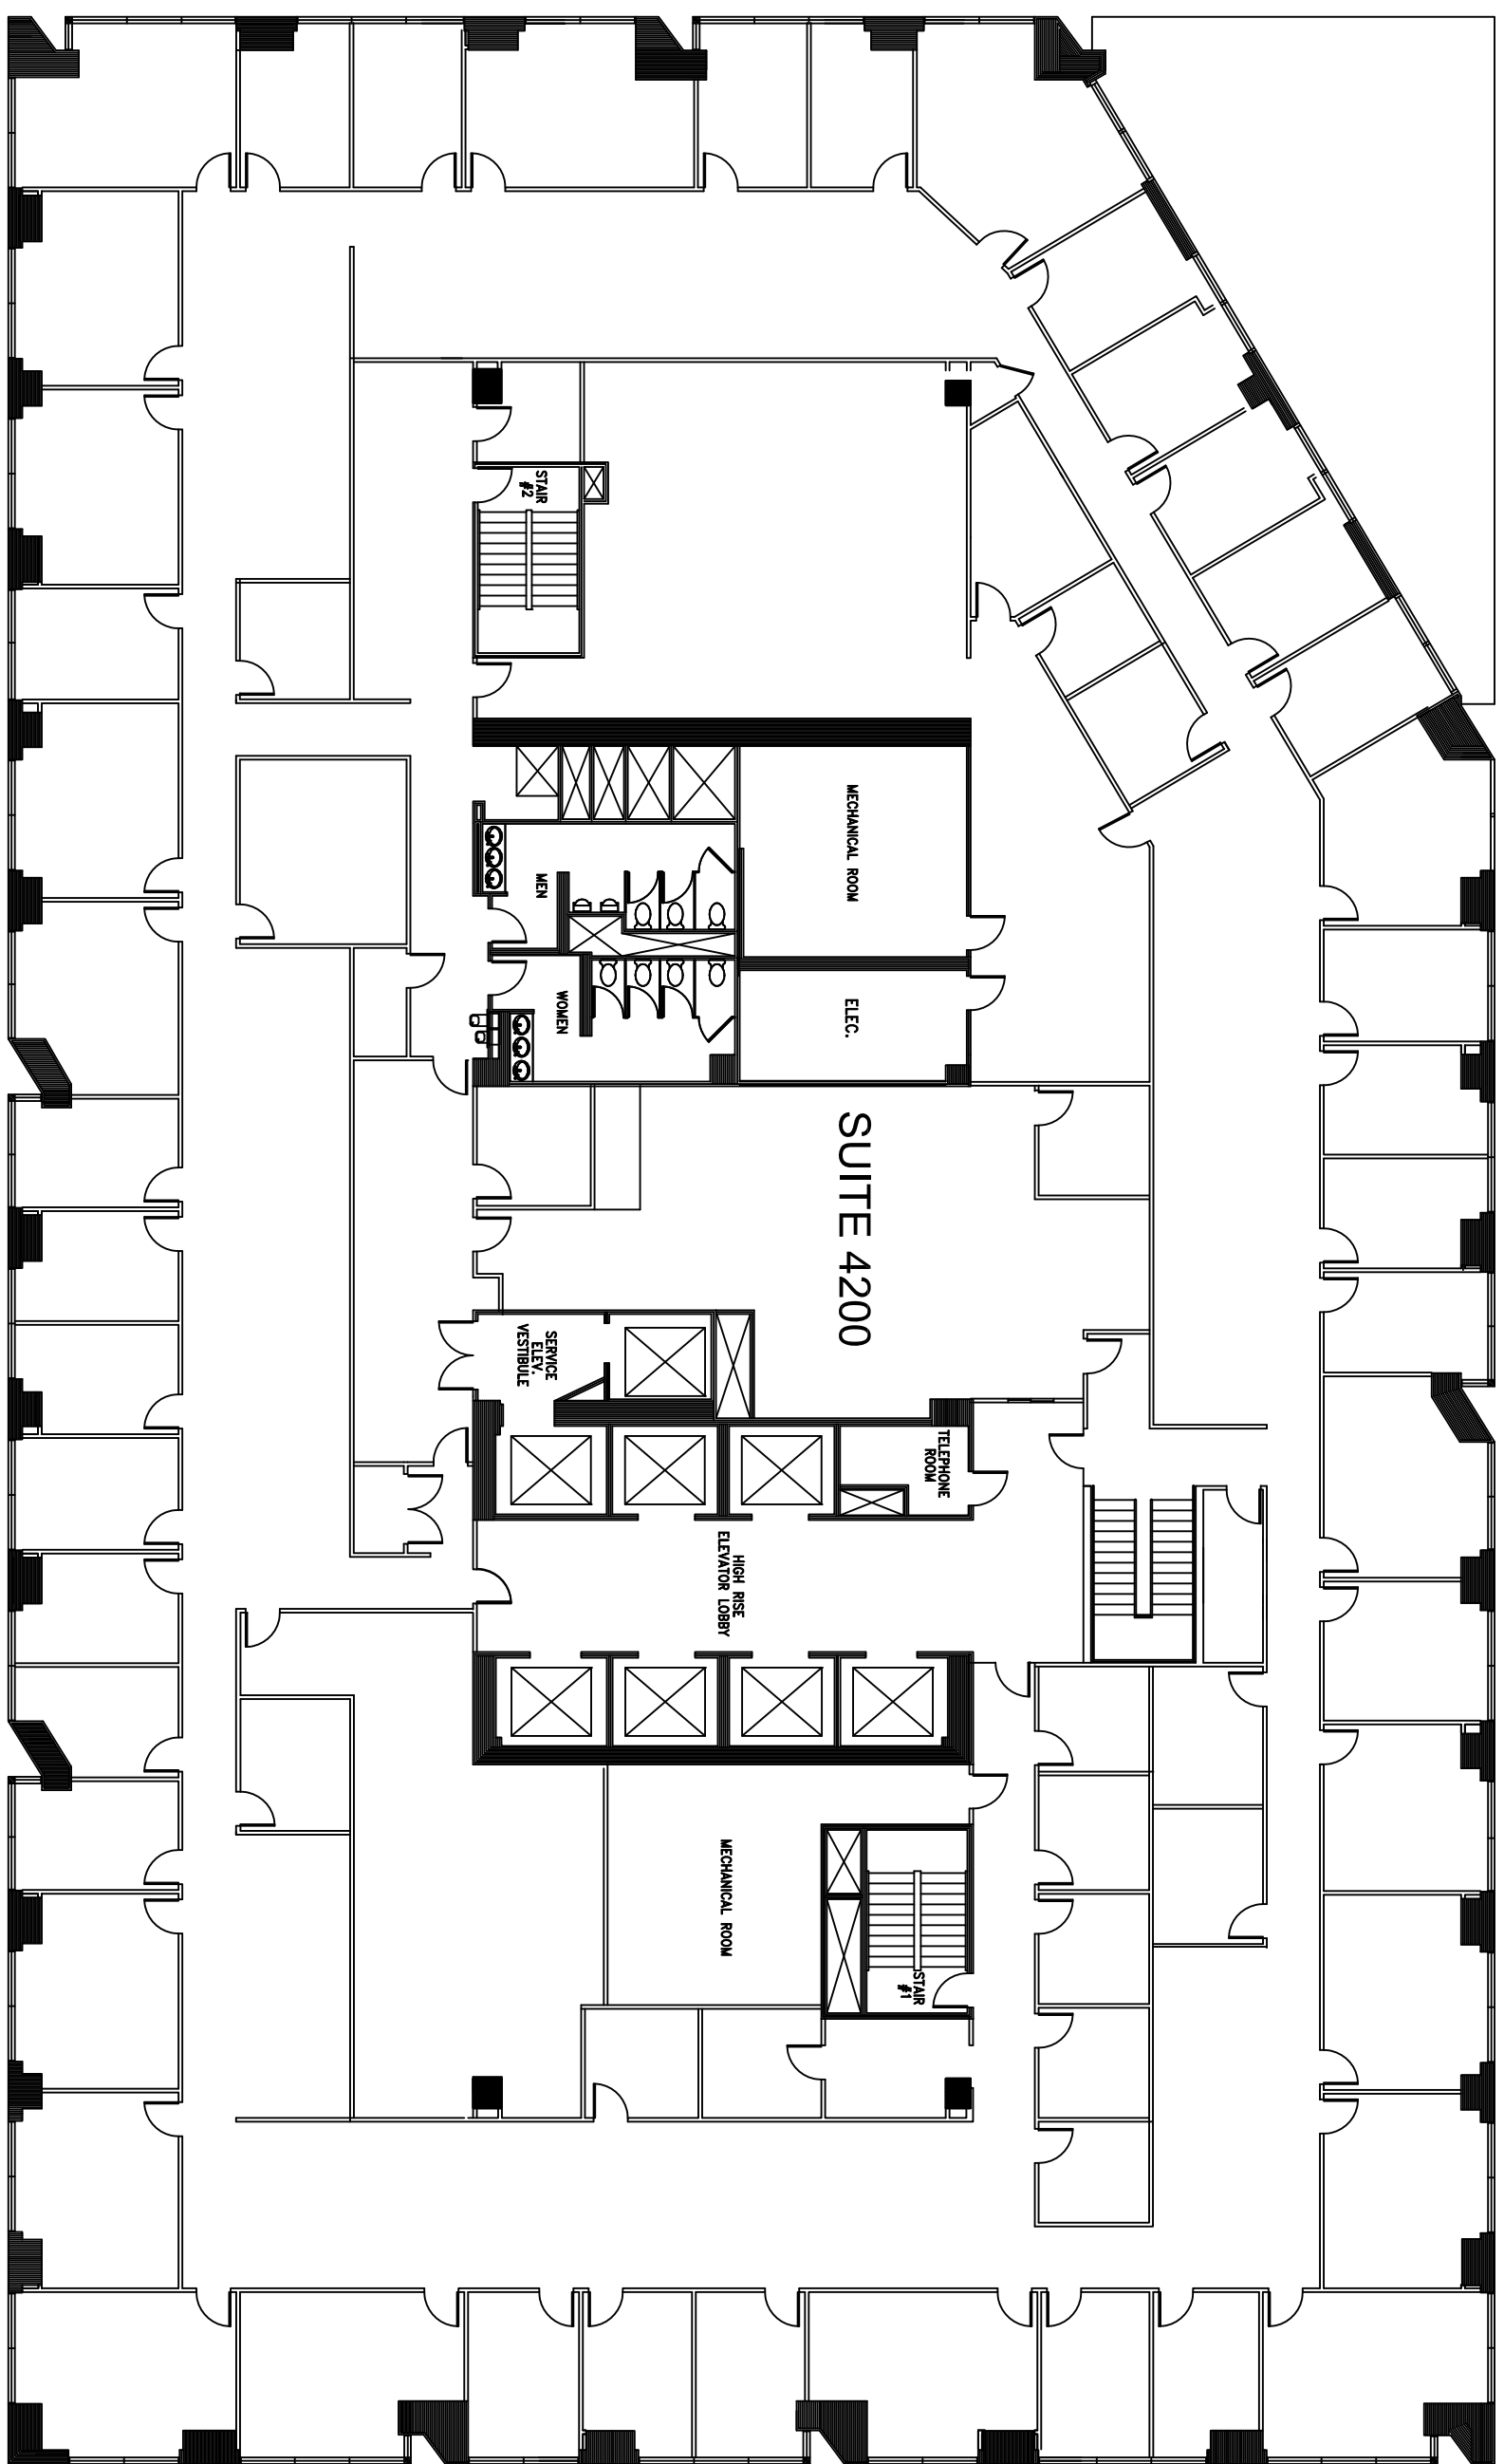


SUITE 4200

 Suite 4200  
SCALE: 1/16"=1'-0"

SQUARE FOOTAGE IS APPROXIMATE  
27,485 RSF

Revision	Issue	date	Emssion

Title:  
42nd Floor Plan  
Suite 4200

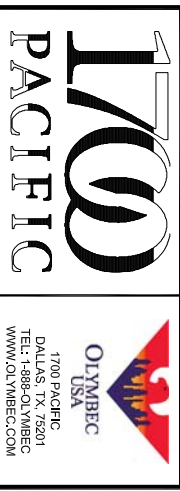

**1700 PACIFIC**  
OLYMBEC USA  
1700 PACIFIC  
DALLAS, TX, 75201  
TEL: 1-888-OLYMBEC  
WWW.OLYMBEC.COM

Scale: N.T.S.  
Drawn By:  
Date:  
Project Name and Location:  
1700 Pacific  
Dallas, TX  
Room #:  
#4200