


Note: All Dimensions Are Approximate and subject to change without notice

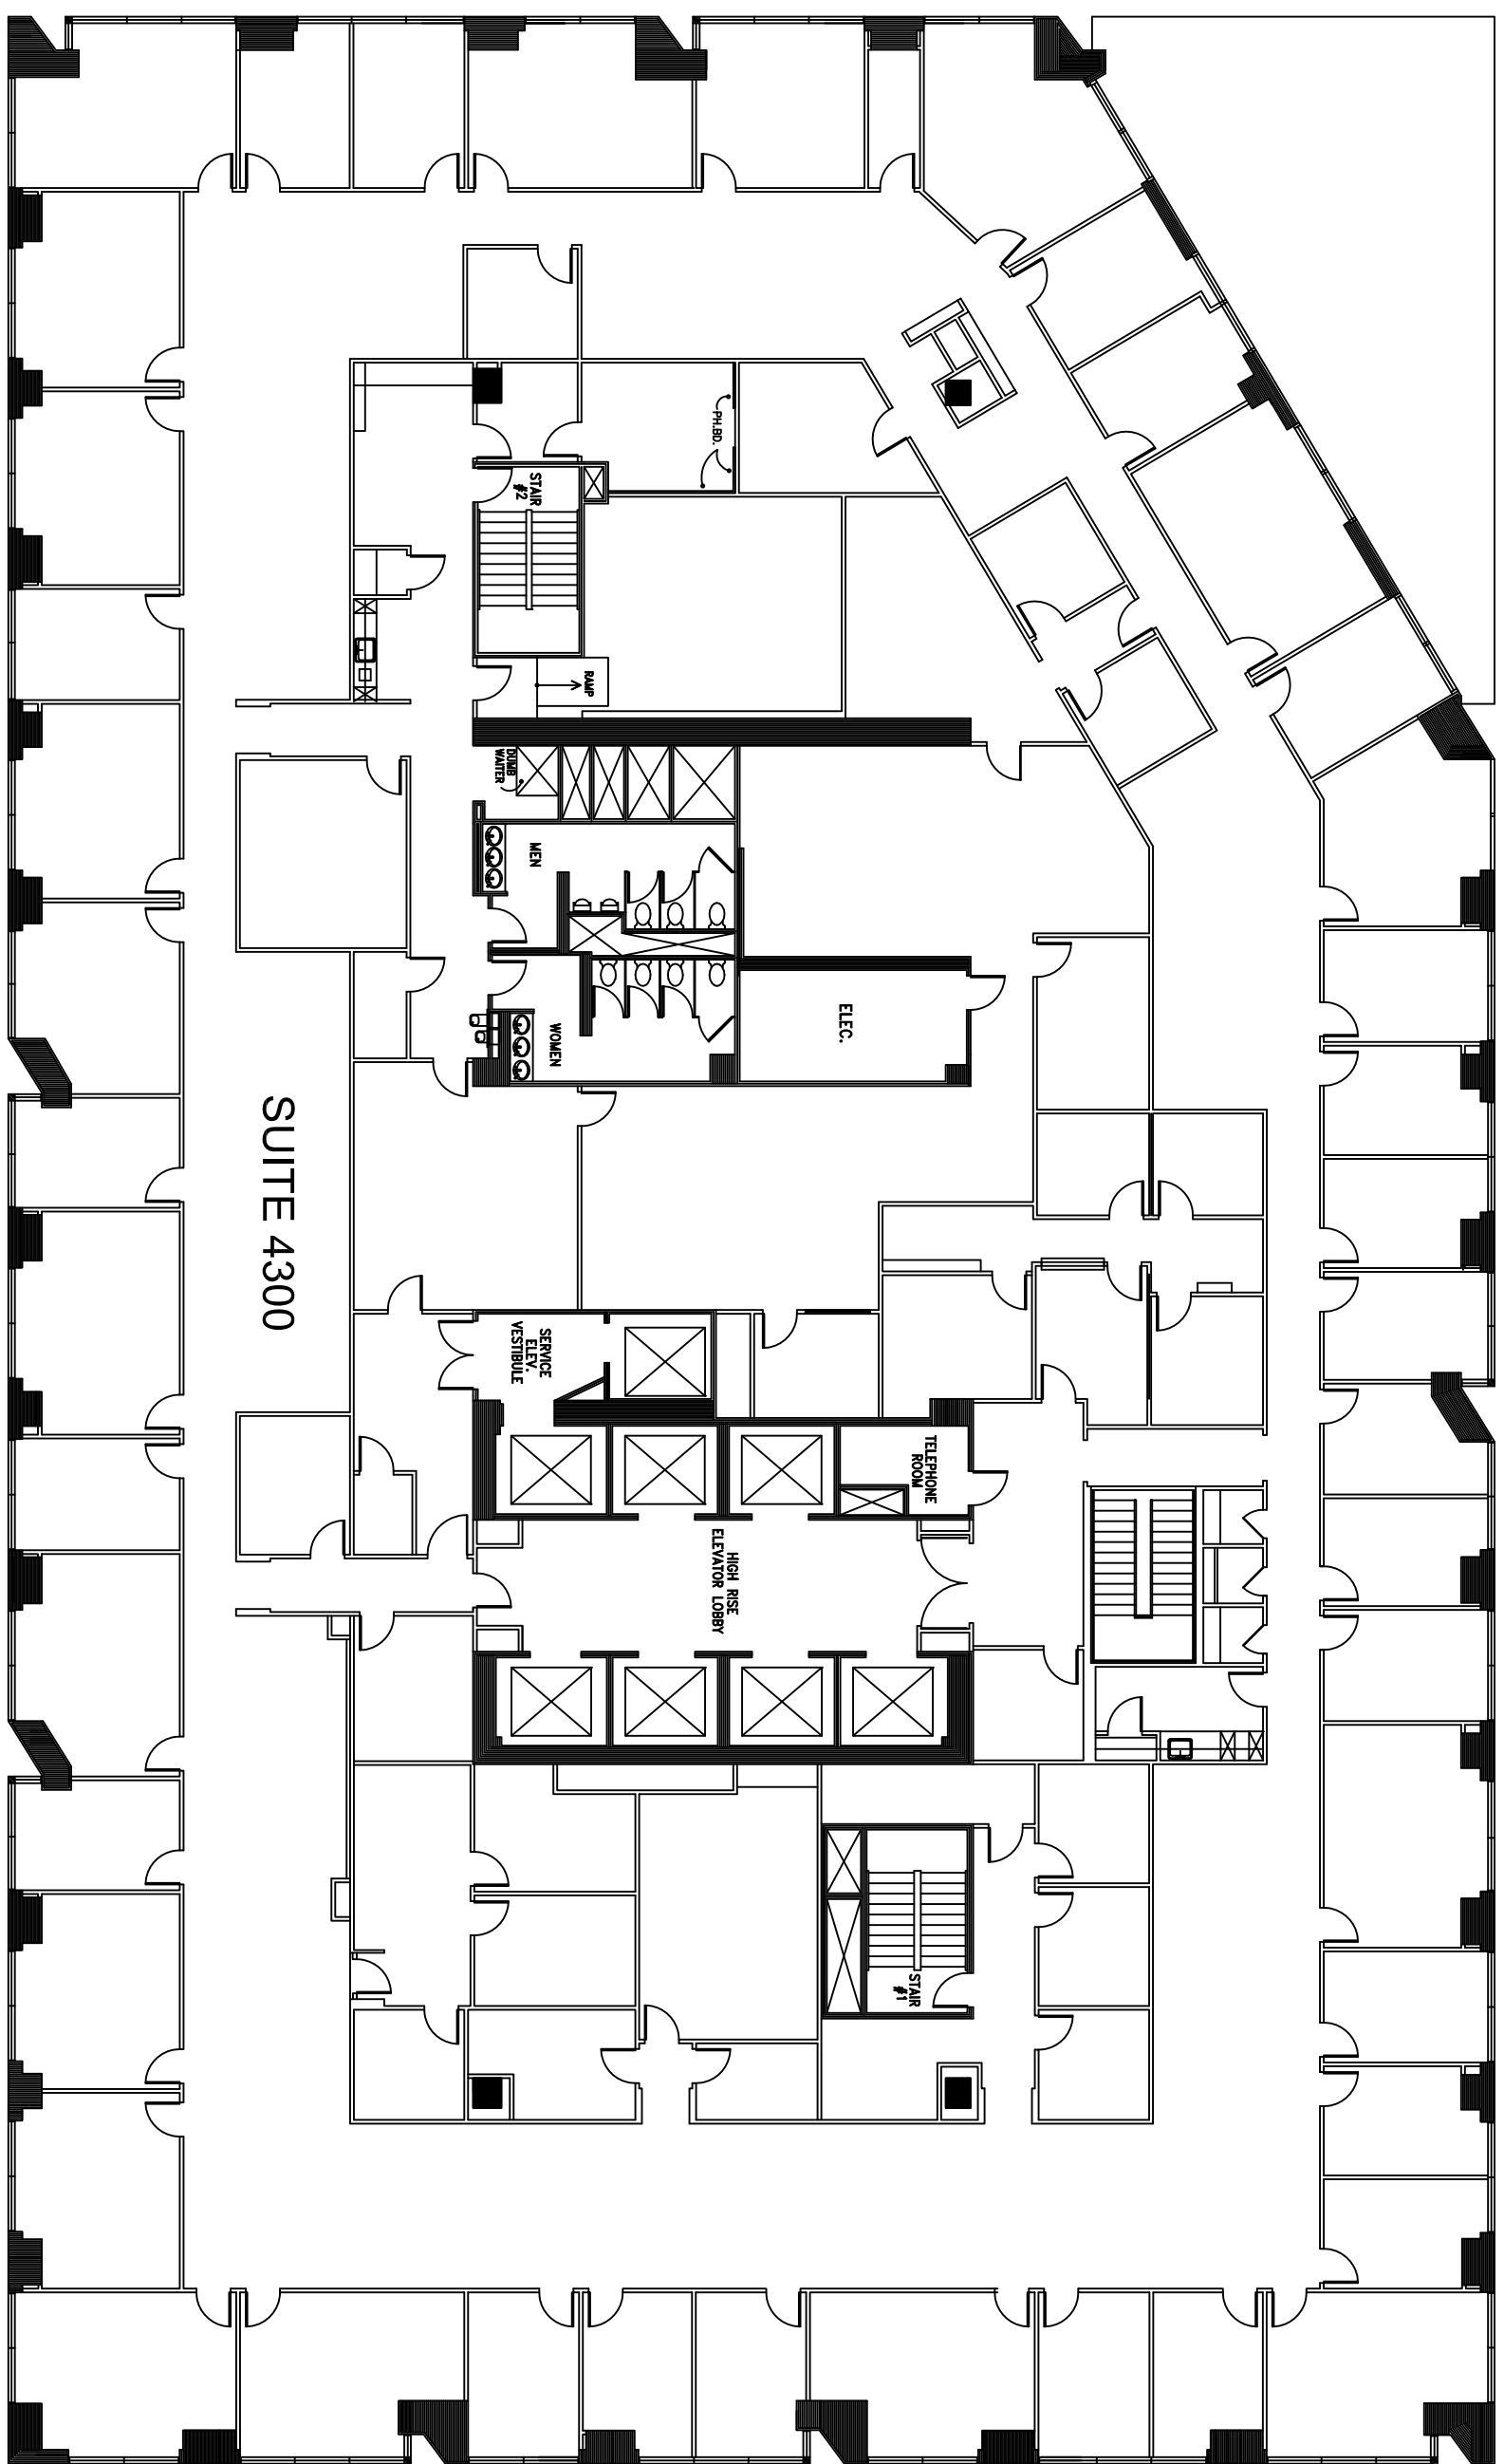


SUITE 4300

 Suite 4300
SCALE: 1/16"=1'-0"

SQUARE FOOTAGE IS APPROXIMATE
27,520 RSF

Revision	no.	Issue	date	Emisson

Title:
43rd Floor Plan
Suite 4300

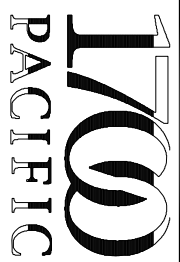

Scale: N.T.S.
Drawn By:

Date:
Project Name and Location:
1700 Pacific
Dallas, TX

Room #:
#4300