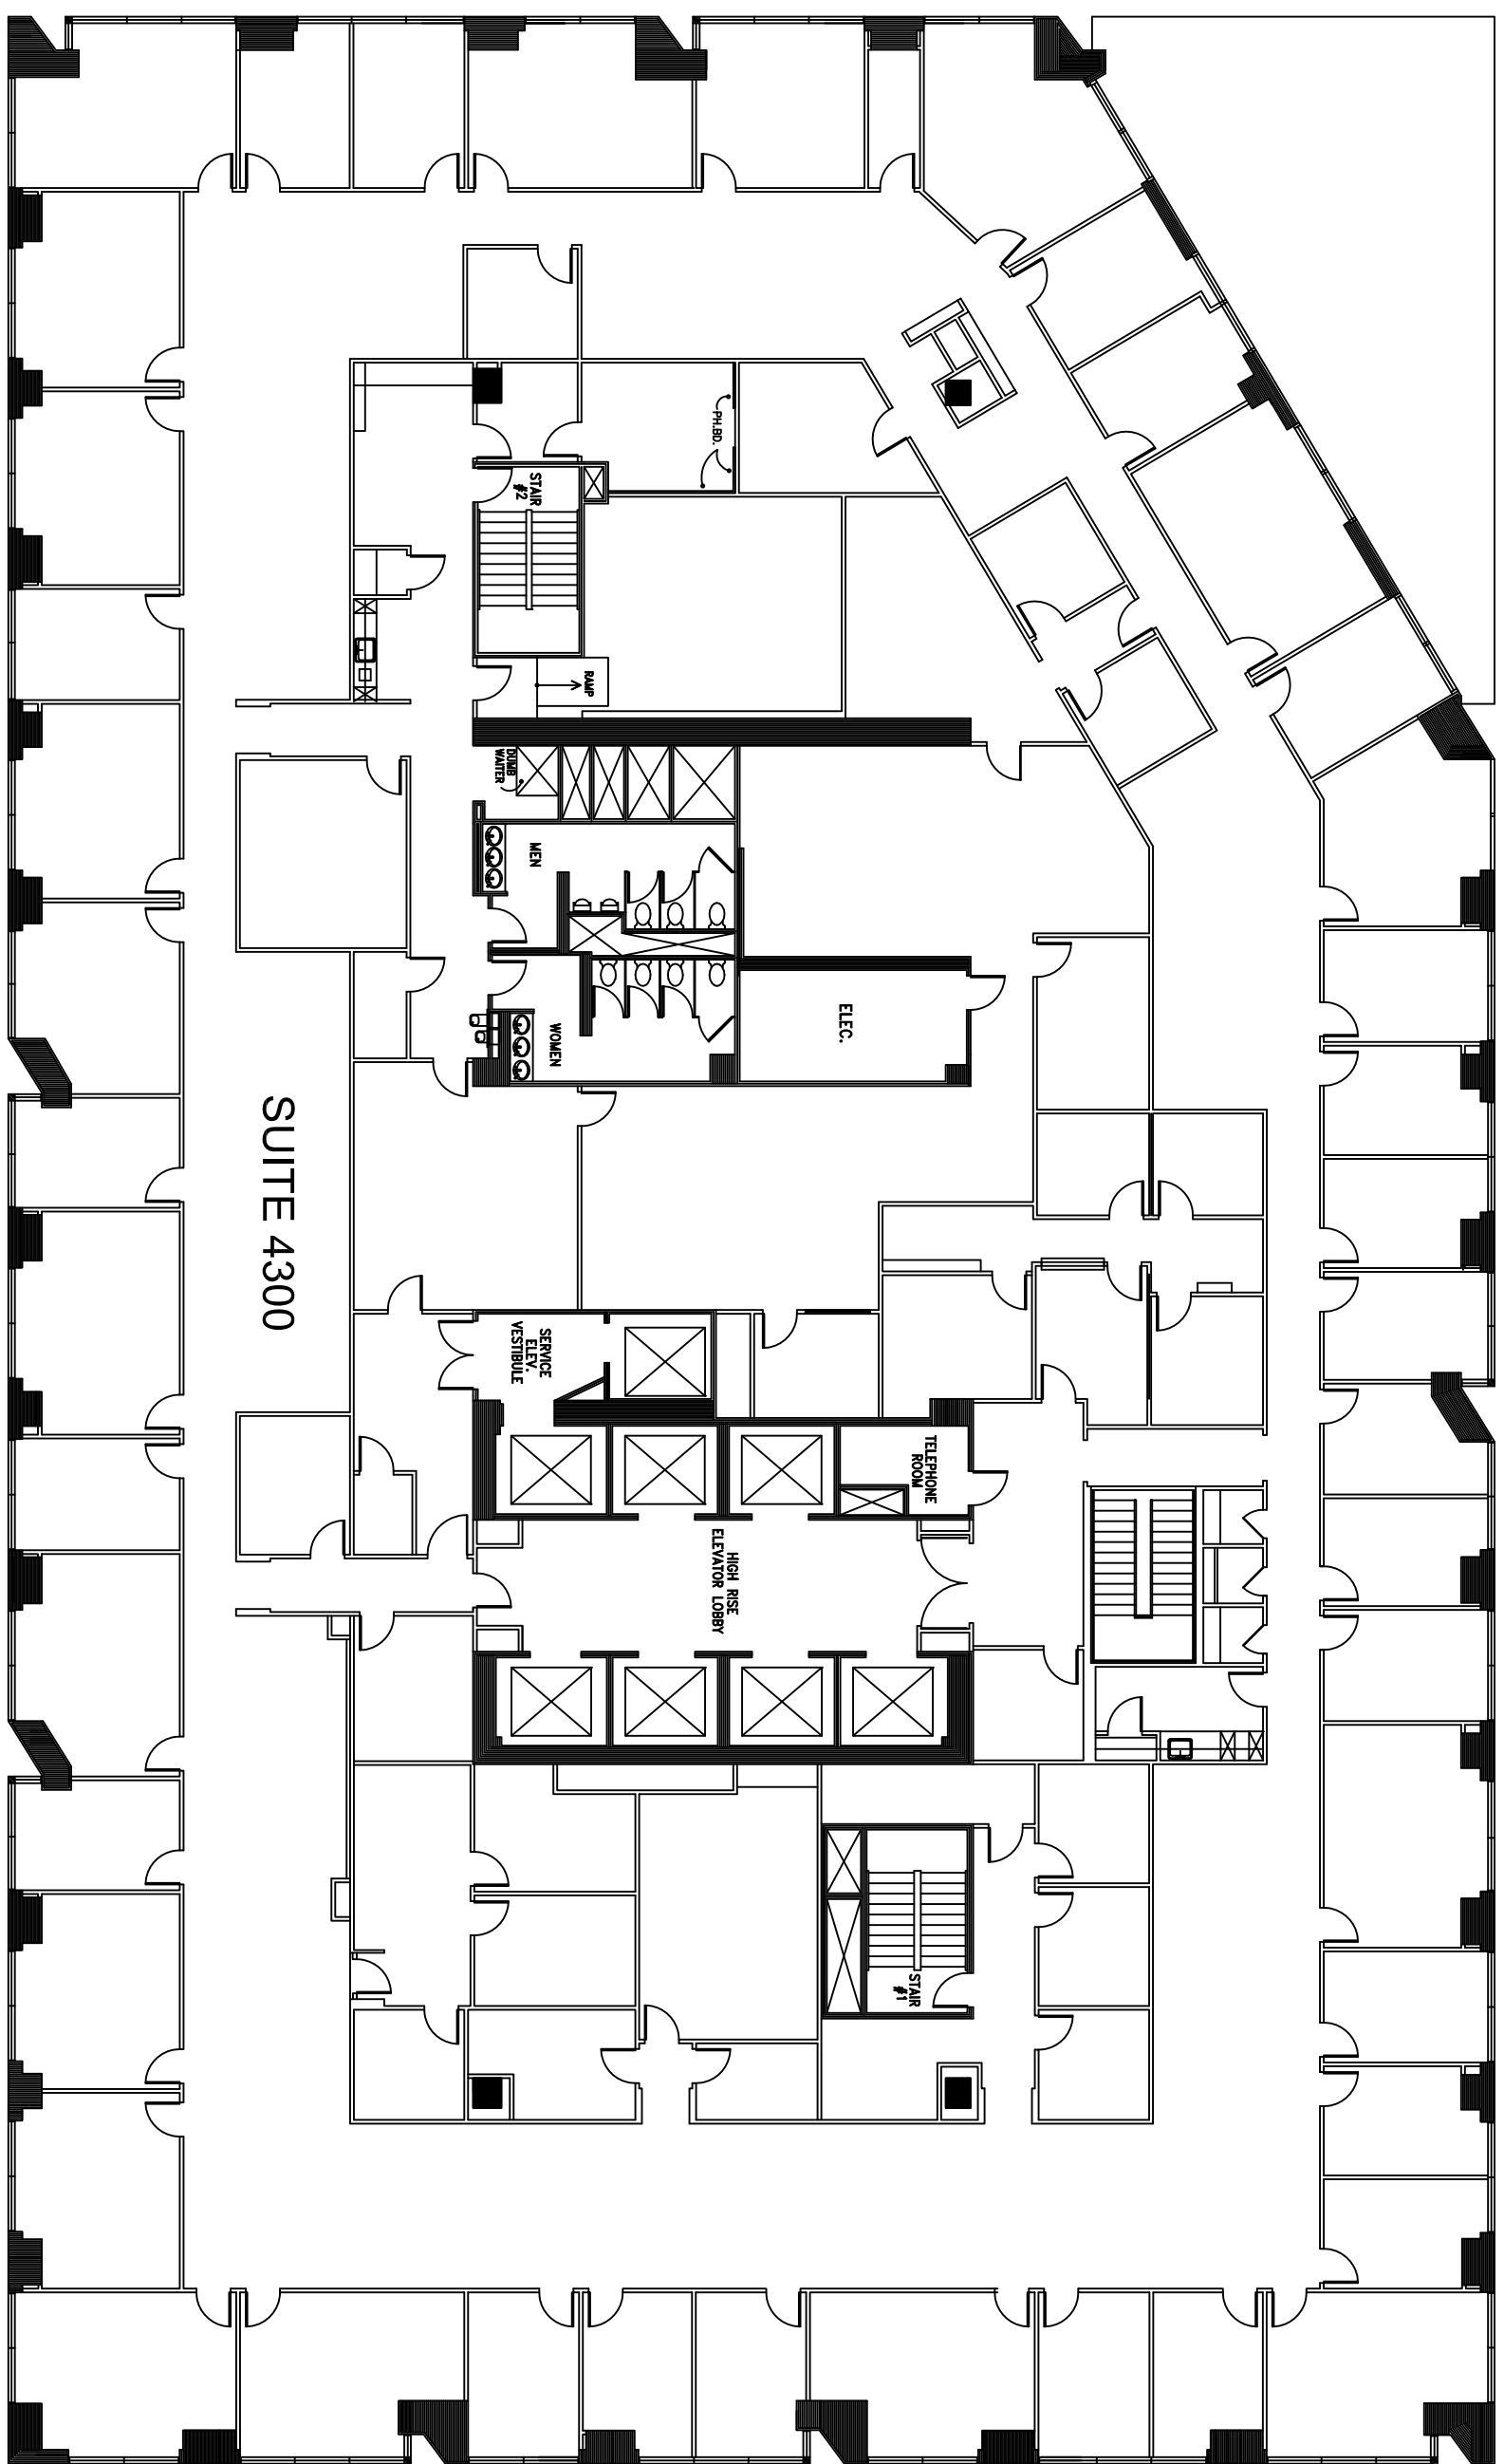


Note: All Dimensions Are Approximate and subject to change without notice



SUITE 4300

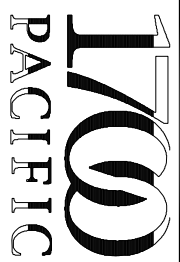

 Suite 4300
SCALE: 1/16" = 1'-0"

SQUARE FOOTAGE IS APPROXIMATE
27,520 RSF

Revision	no.	Issue	date	Emisson

Title:
43rd Floor Plan
Suite 4300

Scale: N.T.S.
Drawn By:

1700 PACIFIC
DALLAS, TX, 75201
TEL: 1-888-OLYMBEC
WWW.OLYMBEC.COM

Date:
Project Name and Location:
1700 Pacific
Dallas, TX
Room #:
#4300