


Revision _____ Emission _____

no.	issue	date

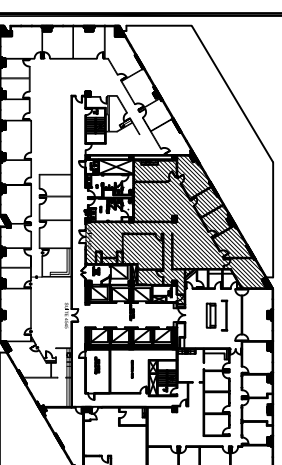

Key Plan


Title:
45th Floor Plan
Suite 4525

 1700 PACIFIC	 OLYMBEC USA 1700 PACIFIC DALLAS, TX, 75201 TEL: 1-888-OLYMBEC WWW.OLYMBEC.COM
--	---

Scale: N.T.S.
Drawn By:

Date:
Project Name and Location:
1700 Pacific
Dallas, TX

Room #:
#4525

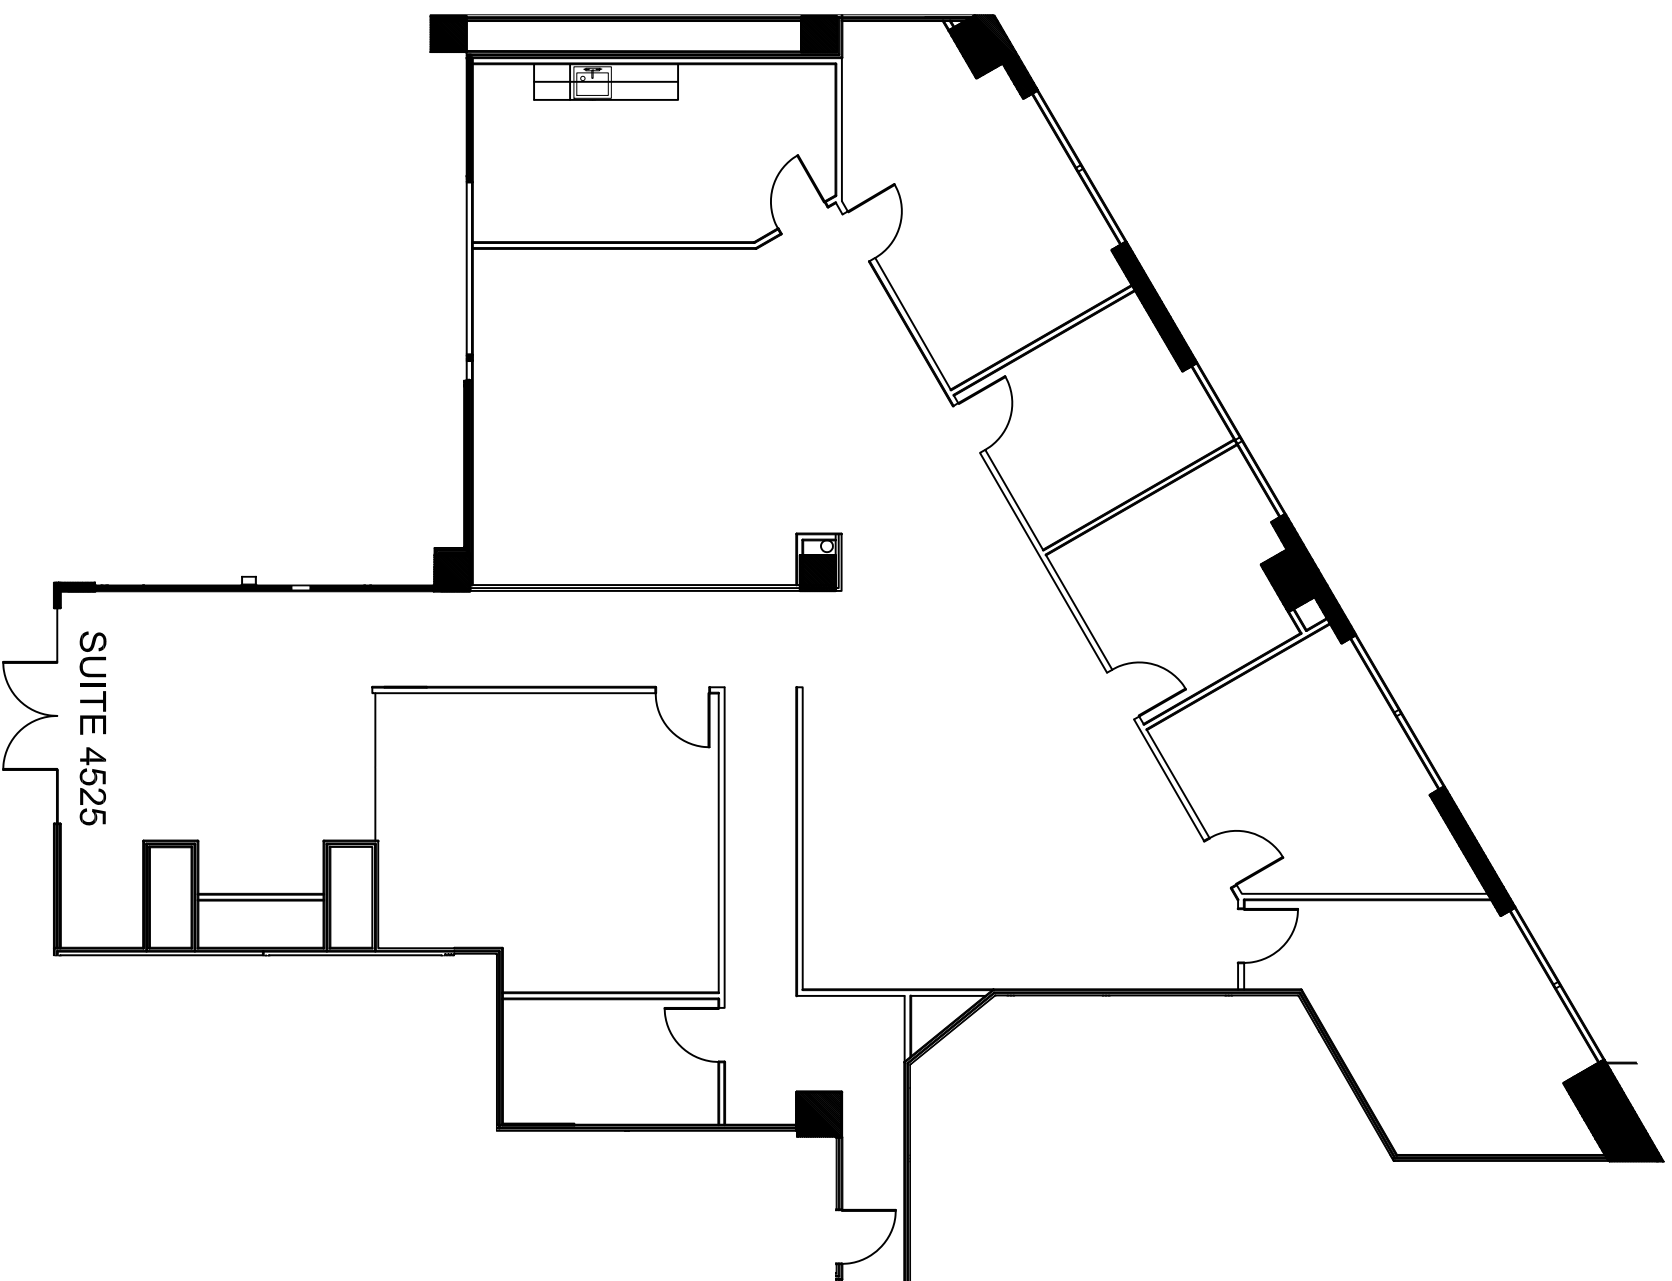

SUITE 4525

 Suite 4525

SCALE: 3/32" = 1'-0"
(11"x17")

SQUARE FOOTAGE IS APPROXIMATE
3,752 RSF

*Note That All Dimensions Are Approximate and subject to change without notice