
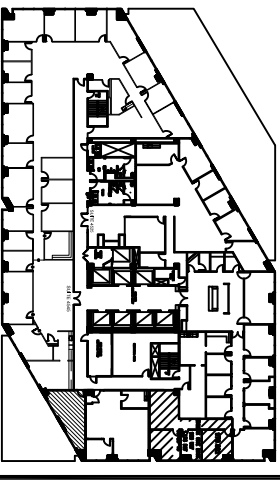


| Revision | Revision | |
|----------|----------|------|
| | | |
| | | |
| | | |
| | | |
| | | |
| | | |
| | | |
| | | |
| no. | issue | date |
| | | |
| | | |
| | | |
| | | |

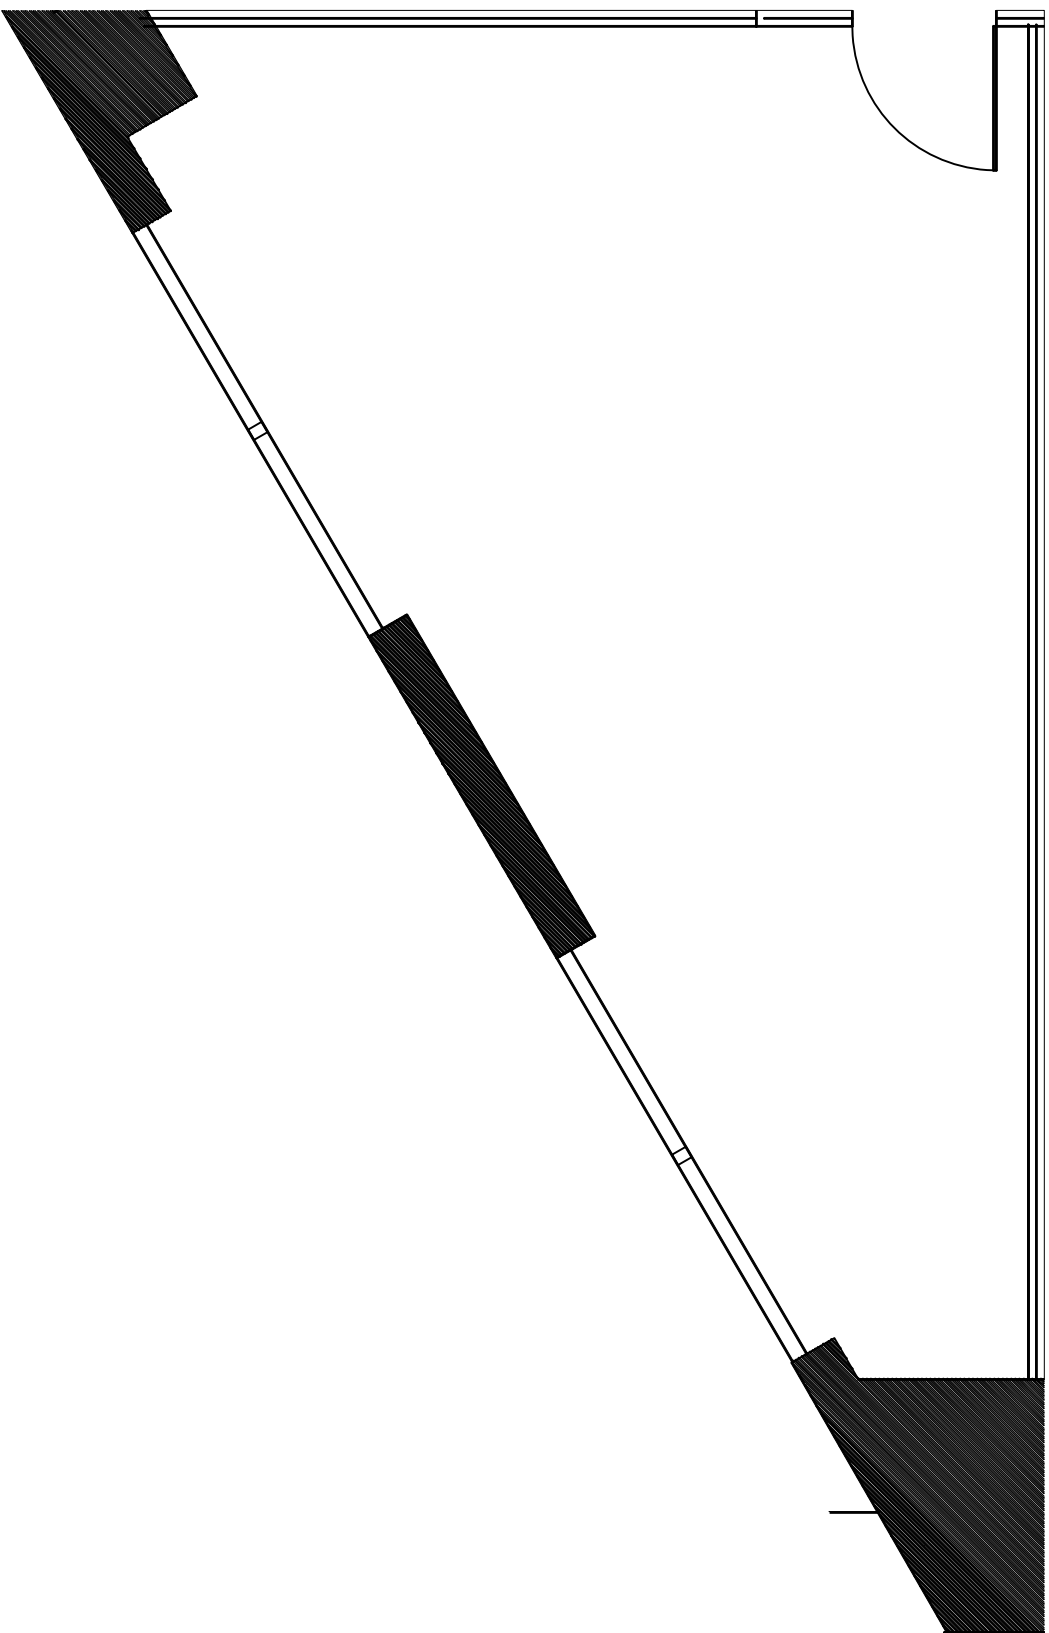

Key Plan

Title:
45th Floor Plan
Suite 4570

| | |
|--|--|
| | |
| | |

Scale: N.T.S.
Drawn By: _____

Date: _____
Project Name and Location:
1700 Pacific
Dallas, TX

Room #:
#4570

Suite 4570

SCALE: 1/4"=1'-0"
(11"x17")

SQUARE FOOTAGE IS APPROXIMATE
461 RSF

*Note That All Dimensions Are Approximate and subject to change without notice