
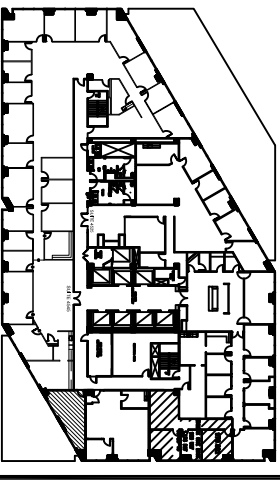


Revision	Revision	
no.	issue	date

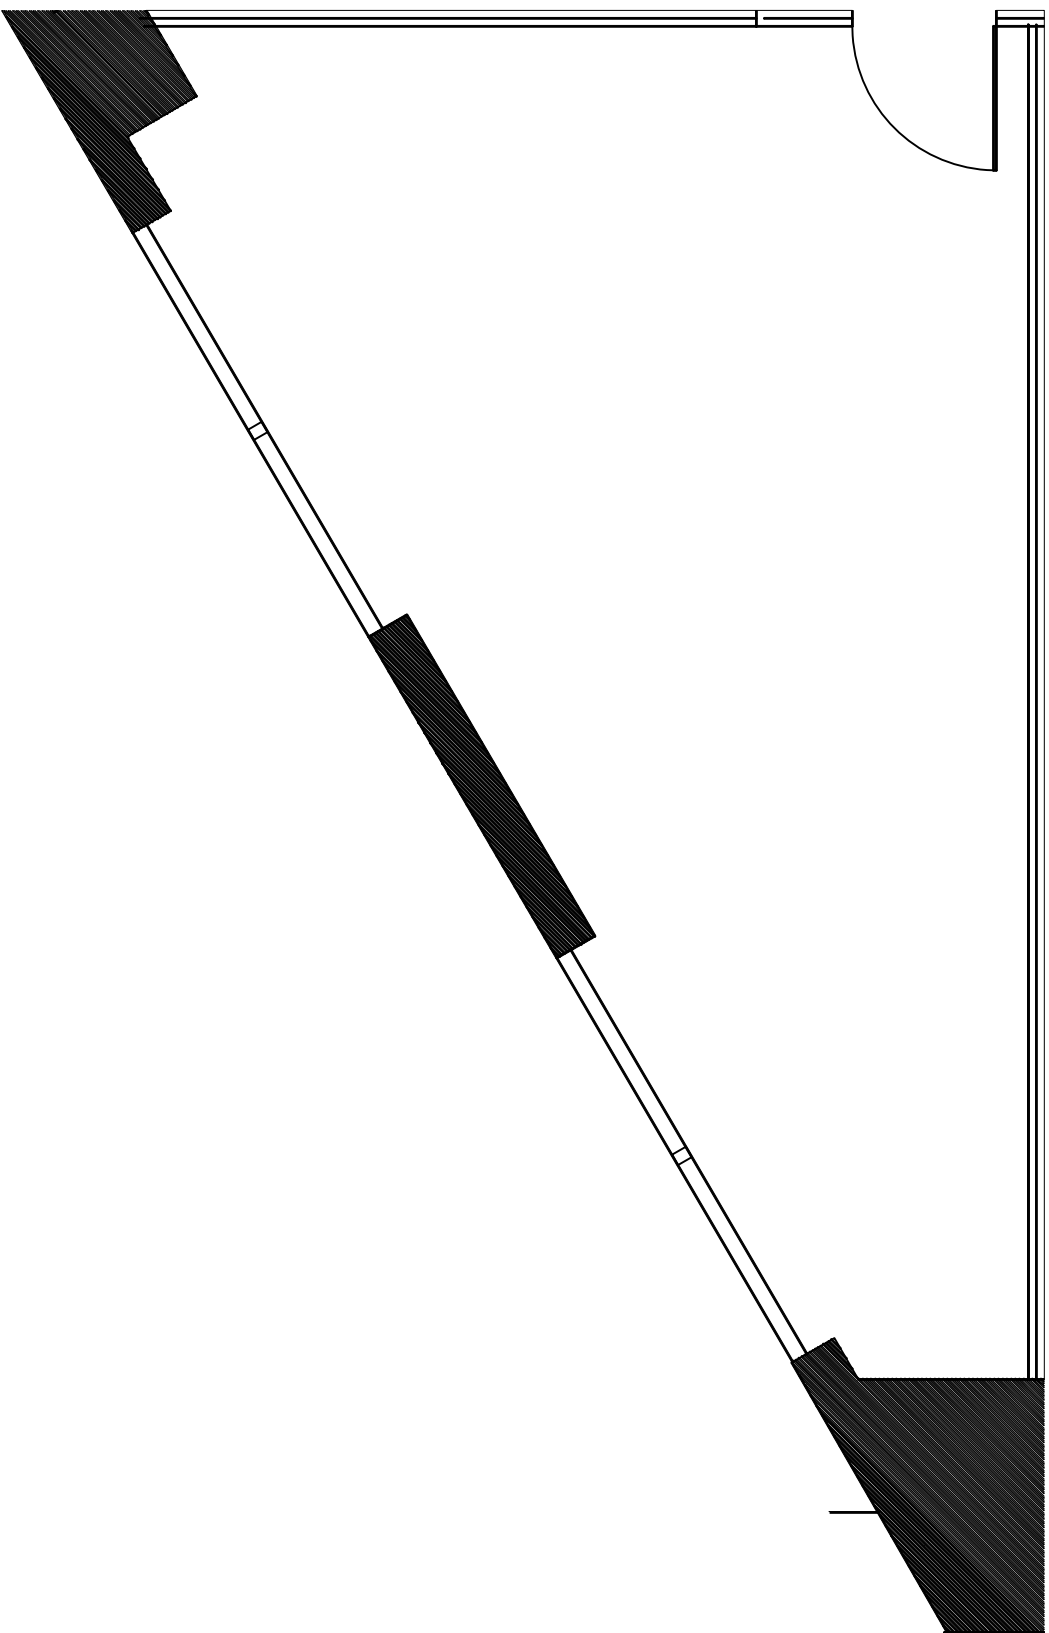

**Key Plan**

Title:  
45th Floor Plan  
Suite 4570

	<small>1700 PACIFIC DALLAS, TX, 75201 TEL: 1-888-OLYMBEC WWW.OLYMBEC.COM</small>

Scale: N.T.S.  
Drawn By:

Date:  
Project Name and Location:  
1700 Pacific  
Dallas, TX

Room #:  
#4570

**Suite 4570**

SCALE: 1/4"=1'-0"  
(11"x17")

SQUARE FOOTAGE IS APPROXIMATE  
461 RSF

\*Note That All Dimensions Are Approximate and subject to change without notice