




Revision	Emission	
no.	Issue	date

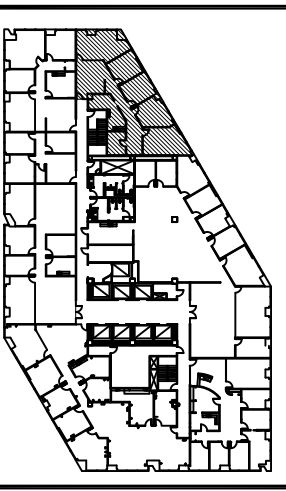

**KEY PLAN**

Title:  
46th Floor Plan  
Suite 4690

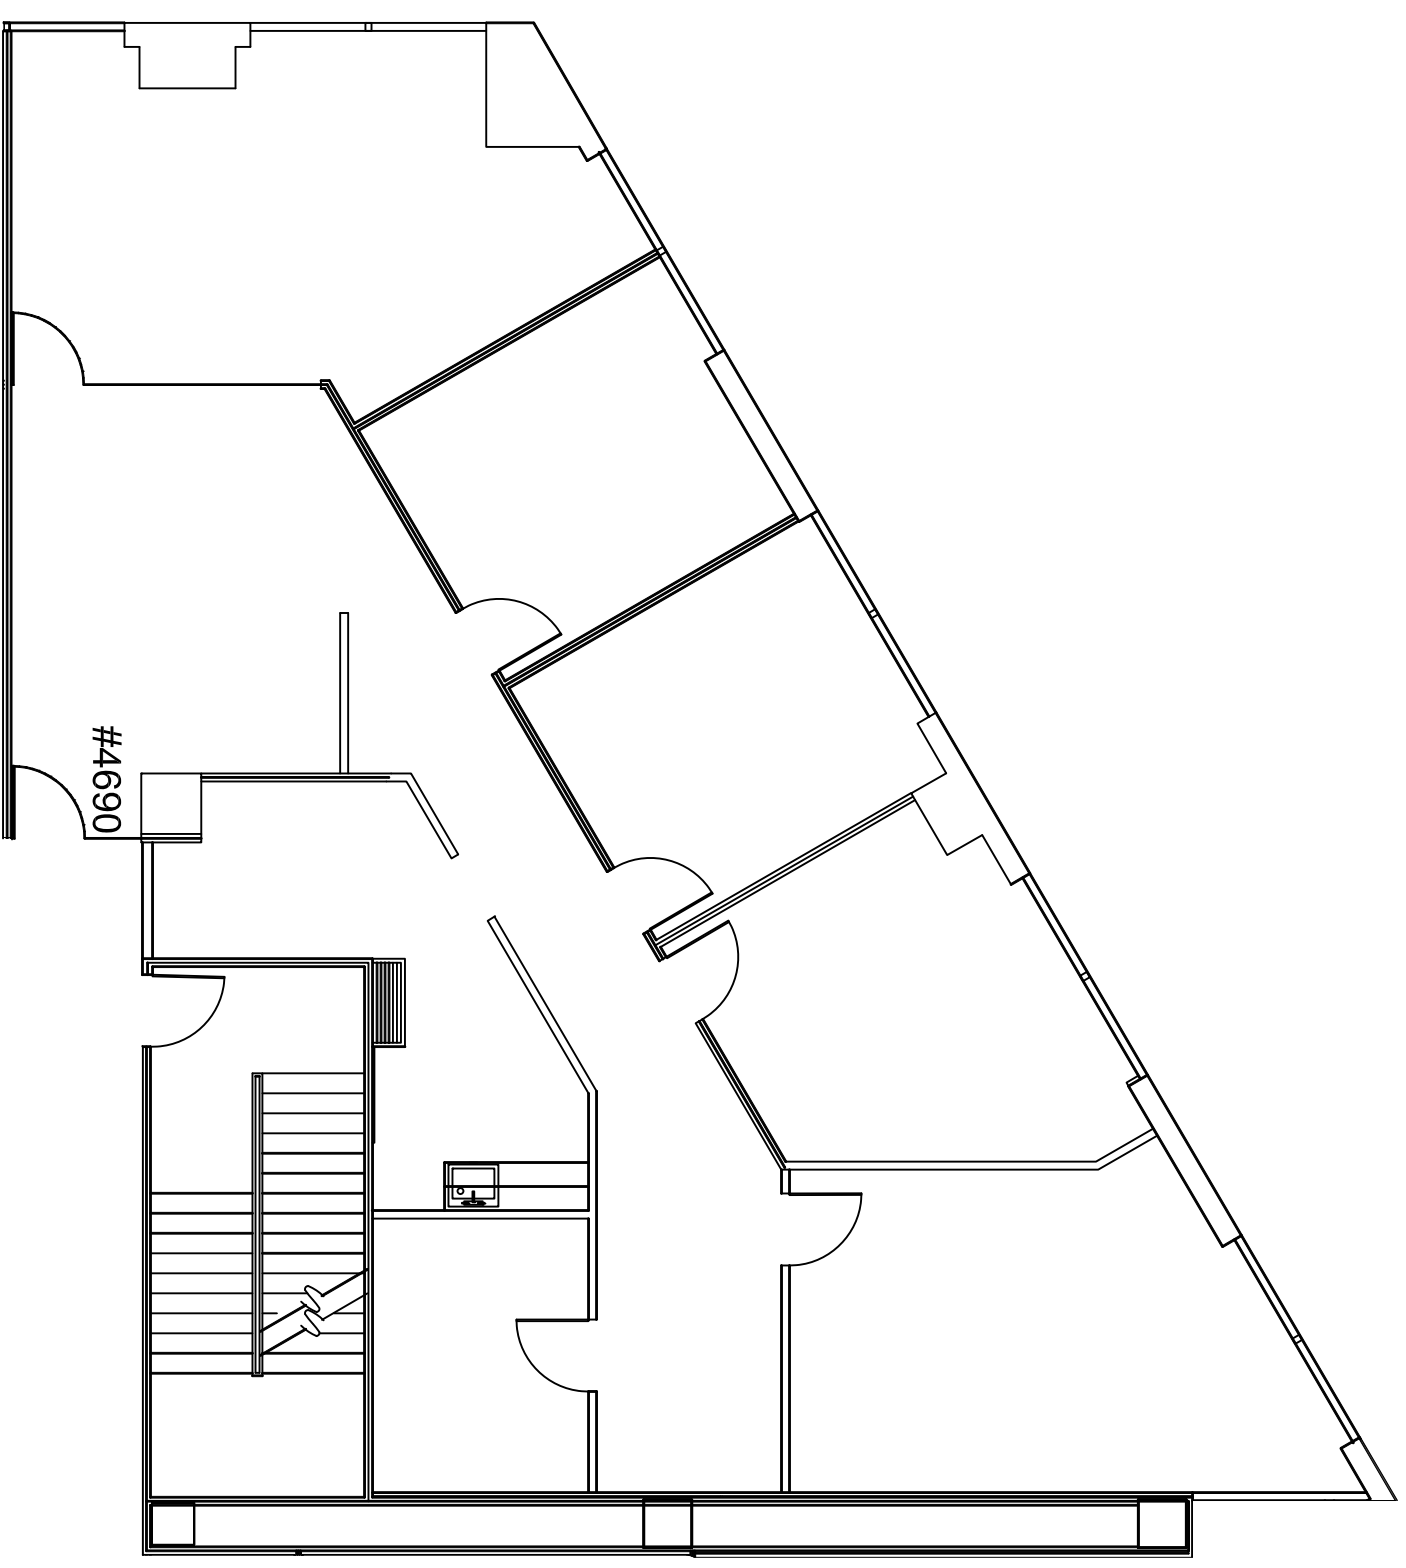

**1700 PACIFIC**



**OLYMBEC USA**

1700 PACIFIC  
DALLAS, TX, 75201  
TEL: 1-888-OLYMBEC  
WWW.OLYMBEC.COM

Scale: 1/8" = 1'-0" @ 11x17  
Drawn By:

Date: 06.12.2015

Project Name and Location:  
1700 Pacific  
Dallas, TX

Room #:  
#4690

2,477 RSF

SQUARE FOOTAGE IS APPROXIMATE

 **Suite 4690**  
SCALE: 1/8"=1'-0"  
(11"x17")

\*Note That All Dimensions Are Approximate and subject to change without notice