



\*Note That All Dimensions Are Approximate and subject to change without notice

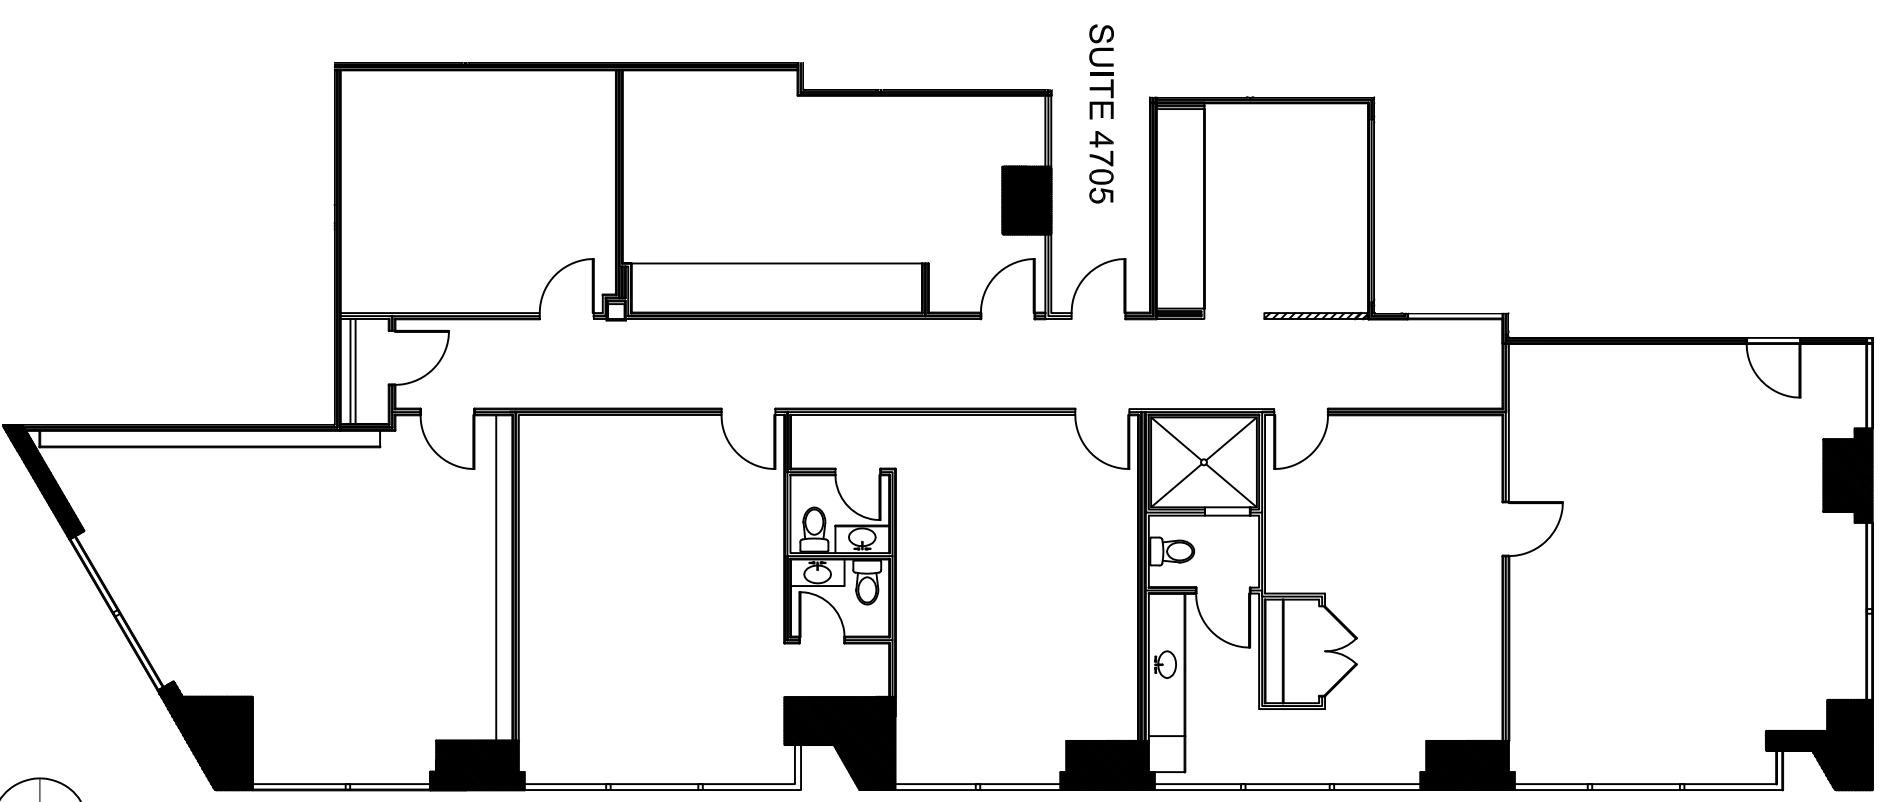

**Suite 4705**  
 SCALE: 3/32"=1'-0"  
 (11"x17")

SQUARE FOOTAGE IS APPROXIMATE  
 3,684 RSF

Revision		Emission	
no.	issue	date	

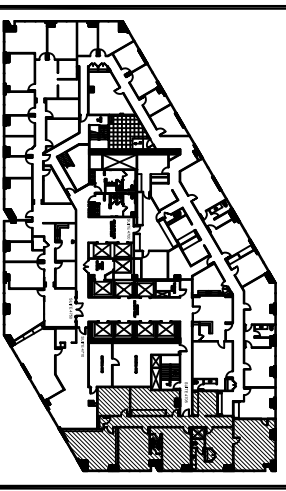

Title:  
 47th Floor Plan  
 Suite 4705

**1700 PACIFIC**

**OLYMBEC USA**  
 1700 PACIFIC  
 DALLAS, TX, 75201  
 TEL: 1-888-OLYMBEC  
 WWW.OLYMBEC.COM

Scale: N.T.S.  
 Drawn By:  
 Date:  
 Project Name and Location:  
 1700 Pacific  
 Dallas, TX  
 Room #:  
 #4705